


12/21/21 14:40 brittany R25 S:\Projects\ROMO Fall River Entrance - 2016\Drawings\04-CD Final\ROMO160755\DRAWINGS\L1 L5.1 REVEGETATION PLAN.dwg

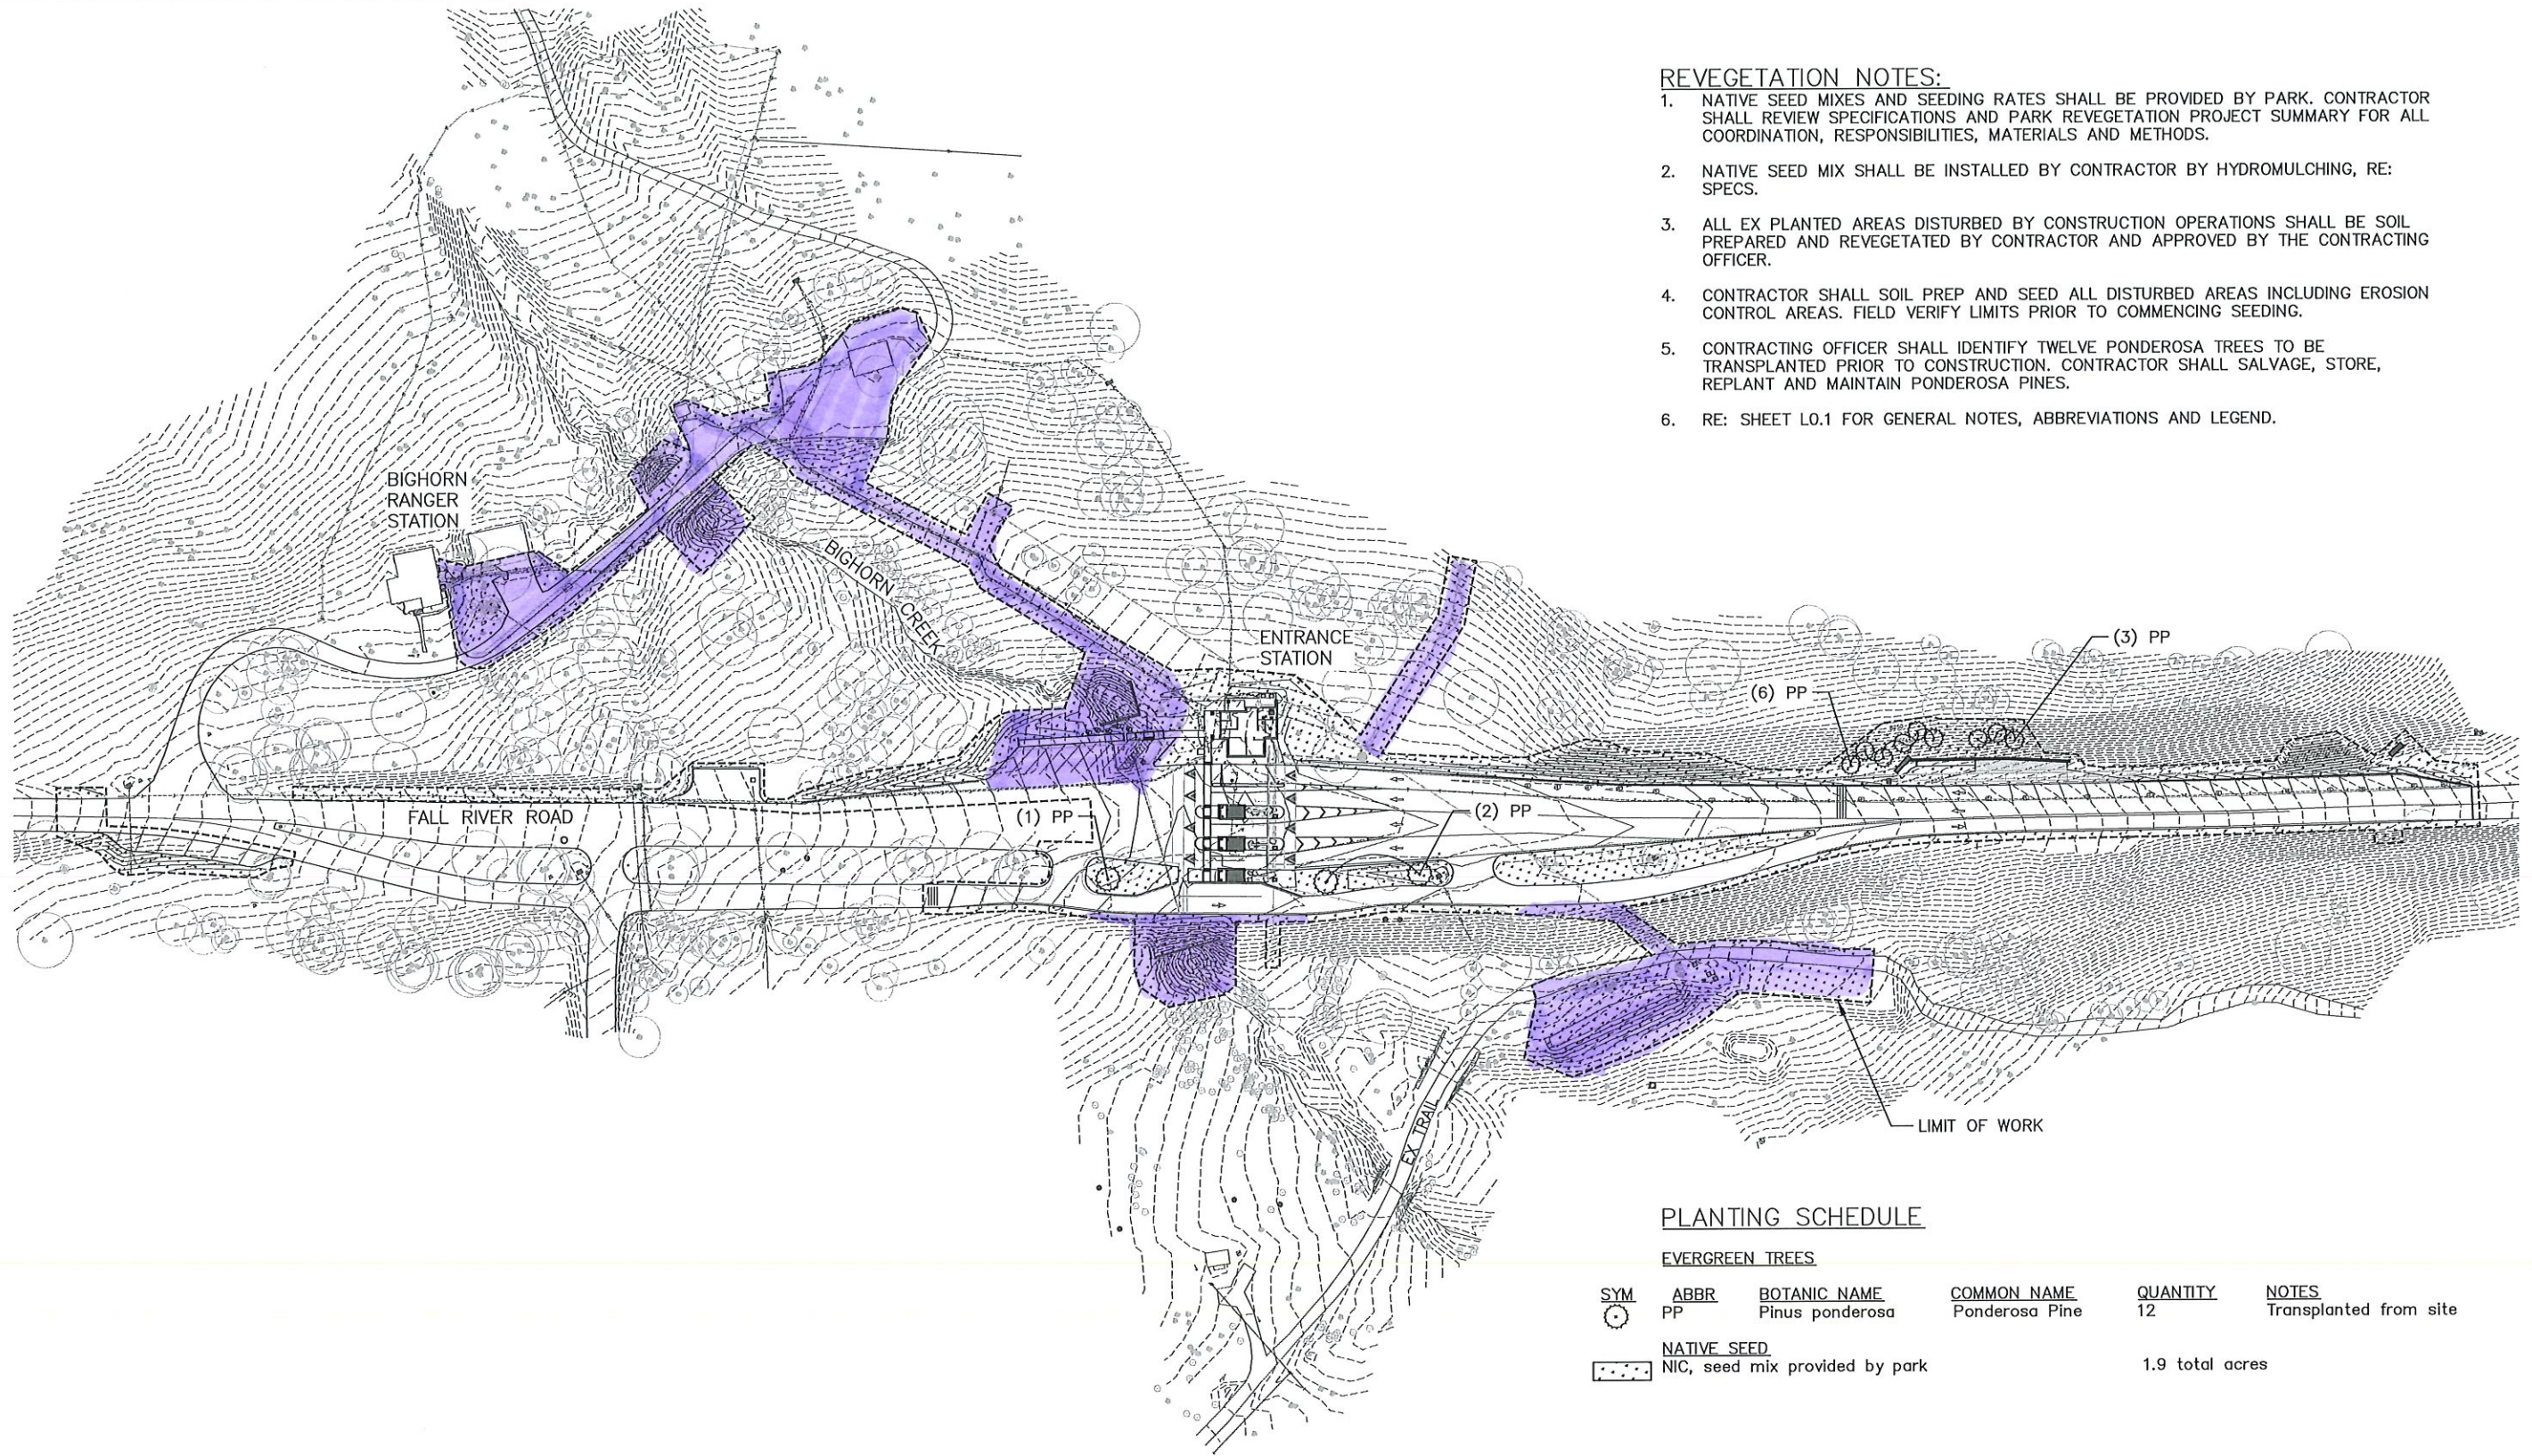

REVEGETATION NOTES:

1. NATIVE SEED MIXES AND SEEDING RATES SHALL BE PROVIDED BY PARK. CONTRACTOR SHALL REVIEW SPECIFICATIONS AND PARK REVEGETATION PROJECT SUMMARY FOR ALL COORDINATION, RESPONSIBILITIES, MATERIALS AND METHODS.
2. NATIVE SEED MIX SHALL BE INSTALLED BY CONTRACTOR BY HYDROMULCHING, RE: SPECS.
3. ALL EX PLANTED AREAS DISTURBED BY CONSTRUCTION OPERATIONS SHALL BE SOIL PREPARED AND REVEGETATED BY CONTRACTOR AND APPROVED BY THE CONTRACTING OFFICER.
4. CONTRACTOR SHALL SOIL PREP AND SEED ALL DISTURBED AREAS INCLUDING EROSION CONTROL AREAS. FIELD VERIFY LIMITS PRIOR TO COMMENCING SEEDING.
5. CONTRACTING OFFICER SHALL IDENTIFY TWELVE PONDEROSA TREES TO BE TRANSPLANTED PRIOR TO CONSTRUCTION. CONTRACTOR SHALL SALVAGE, STORE, REPLANT AND MAINTAIN PONDEROSA PINES.
6. RE: SHEET L0.1 FOR GENERAL NOTES, ABBREVIATIONS AND LEGEND.

PLANTING SCHEDULE


EVERGREEN TREES

SYM	ABBR	BOTANIC NAME	COMMON NAME	QUANTITY	NOTES
	PP	Pinus ponderosa	Ponderosa Pine	12	Transplanted from site

NATIVE SEED

	NIC, seed mix provided by park	1.9 total acres
--	--------------------------------	-----------------

1 REVEGETATION PLAN
L5.1

 

COMPLETE CD NOT FOR CONSTRUCTION	DESIGNED:	SUB SHEET NO.	TITLE OF SHEET	DRAWING NO. 121
	TECH REVIEW:			176678
	DATE:			PMIS/PKG NO. 160755
			FALL RIVER ENTRANCE ROCKY MOUNTAIN NATIONAL PARK	SHEET 90 OF 163