



- 1 - 07500 Roofing PVC - 246 SF
- 2 - 00000 Scale Check - 8 LF
- 3 - 07500 Roofing Fluid Applied Roof - 609 SF
- 4 - 07500 Catwalk Walls - 185 LF

Figure walls about 3' tall gives 1,110 SF

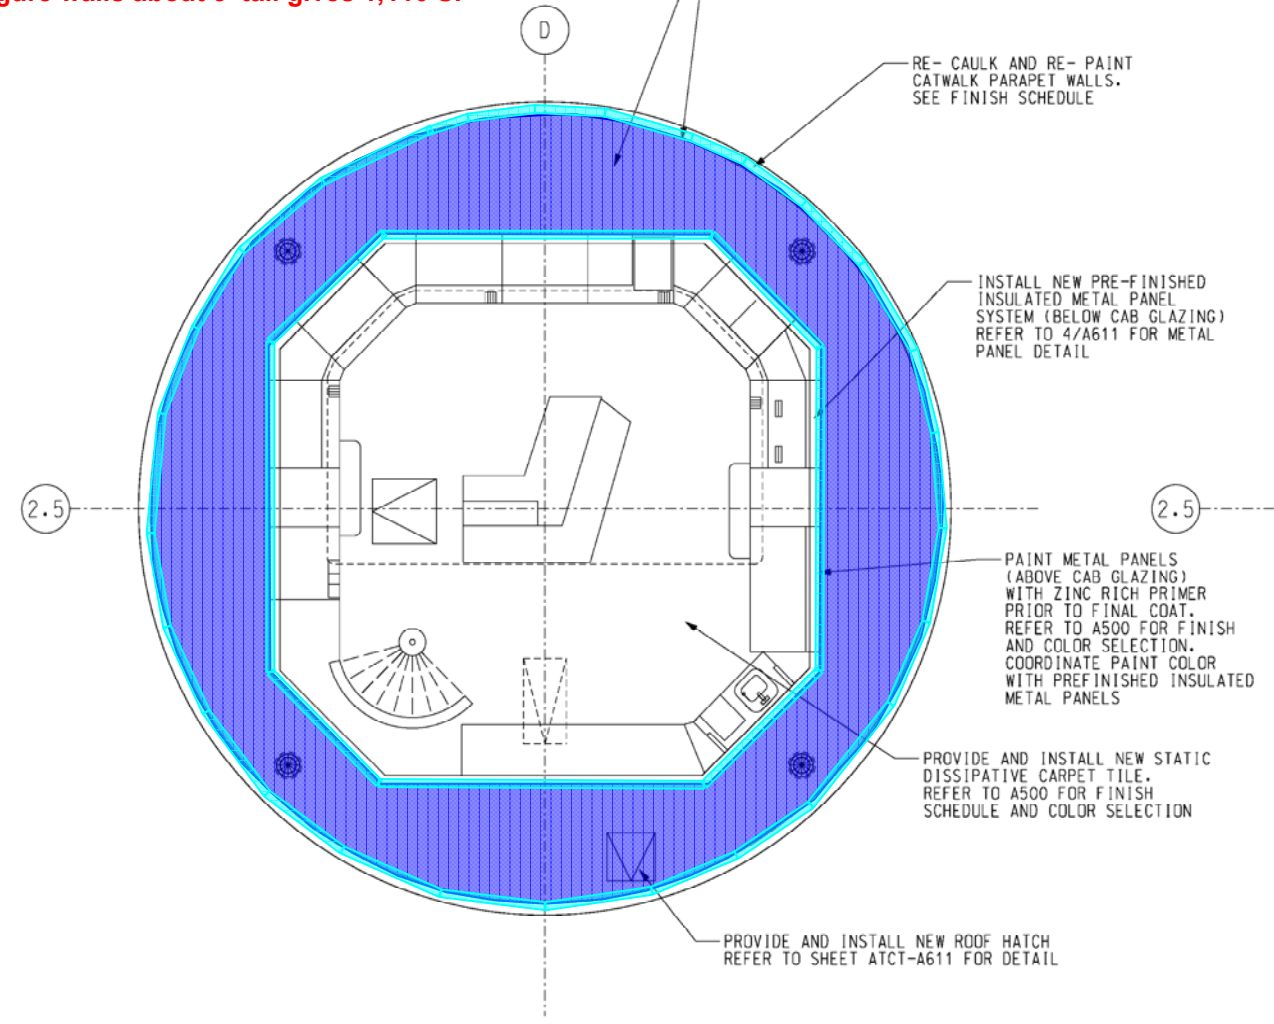

1 CAB FLOOR PLAN
A103 SCALE: 1/4" = 1' - 0"

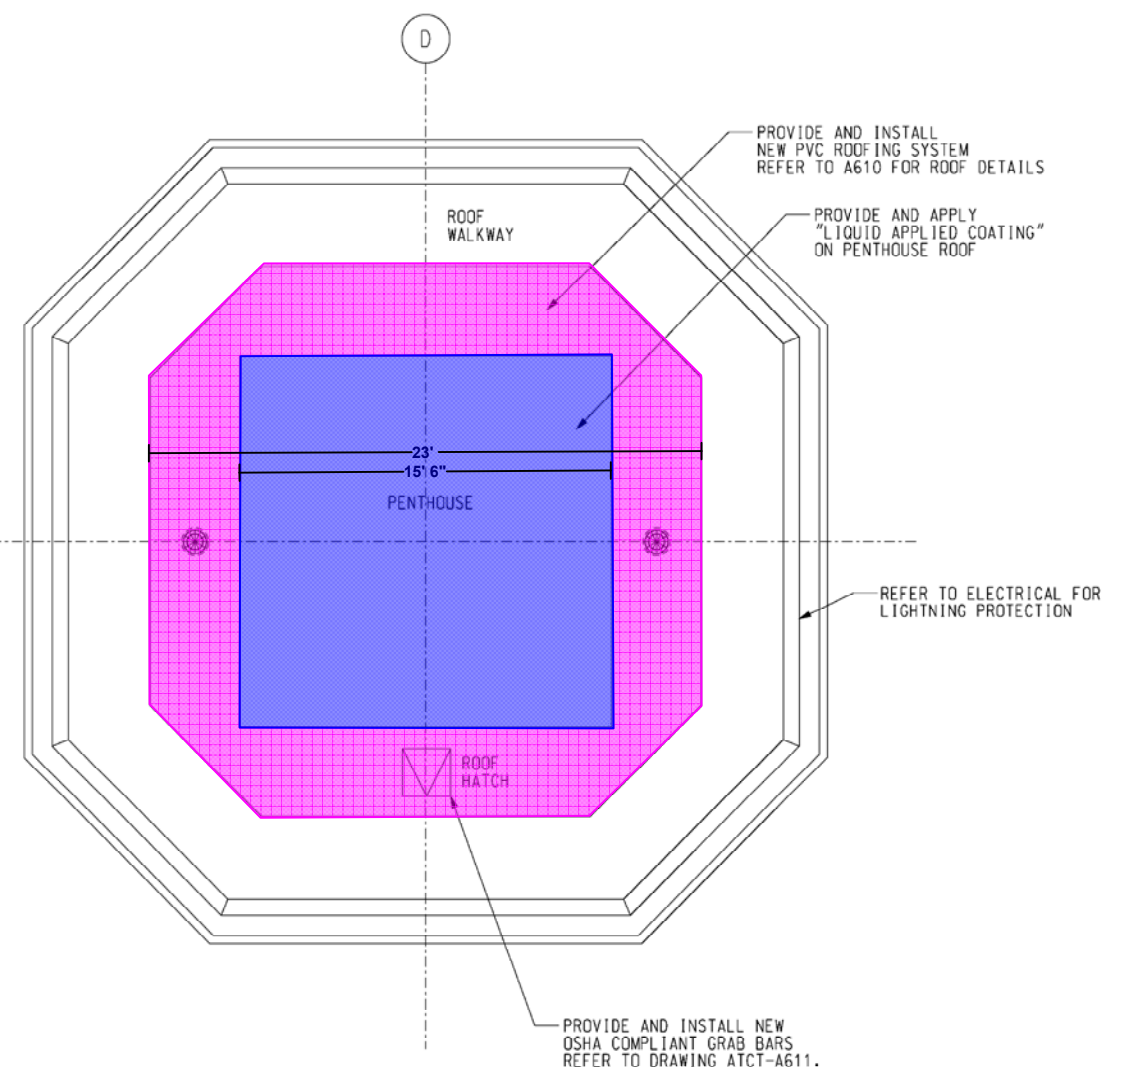

2 CAB ROOF PLAN
A103 SCALE: 1/4" = 1' - 0"



SCALES SHOWN FOR 22" X 34" SHEET. ADJUST SCALES FOR OTHER SIZES. PAGE OF

REV	APPROVED DATE	DESCRIPTION	JCN	REDLINE DATE	APVD

DEPARTMENT OF TRANSPORTATION
FEDERAL AVIATION ADMINISTRATION

FORT LAUDERDALE AIRPORT TRAFFIC CONTROL TOWER
MAJOR IMPROVEMENTS
ARCHITECTURAL
CAB LEVEL FLOOR AND ROOF PLANS

FT LAUDERDALE (INTERNATIONAL) FL

REVIEWED BY	SUBMITTED BY	APPROVED BY

DESIGNED	GMR	ISSUED BY	DATE	JCN
DRAWN	GMR	ATLANTA TERMINAL ENGINEERING CENTER	JAN 31, 2020	1508912
CHECKED	NKE		DRAWING NO	
				FLL-D-ATCT- A103

WILEY|WILSON
5901 Peachtree Dunwoody Rd.
Bldg. C, Ste 515
Atlanta, Georgia 30328-6055
678.320.1888
wileywilson.com
WW JOB NUMBER: 219075.00

STATE OF GEORGIA
NEIL LESSER
REGISTERED ARCHITECT
02/03/2020