



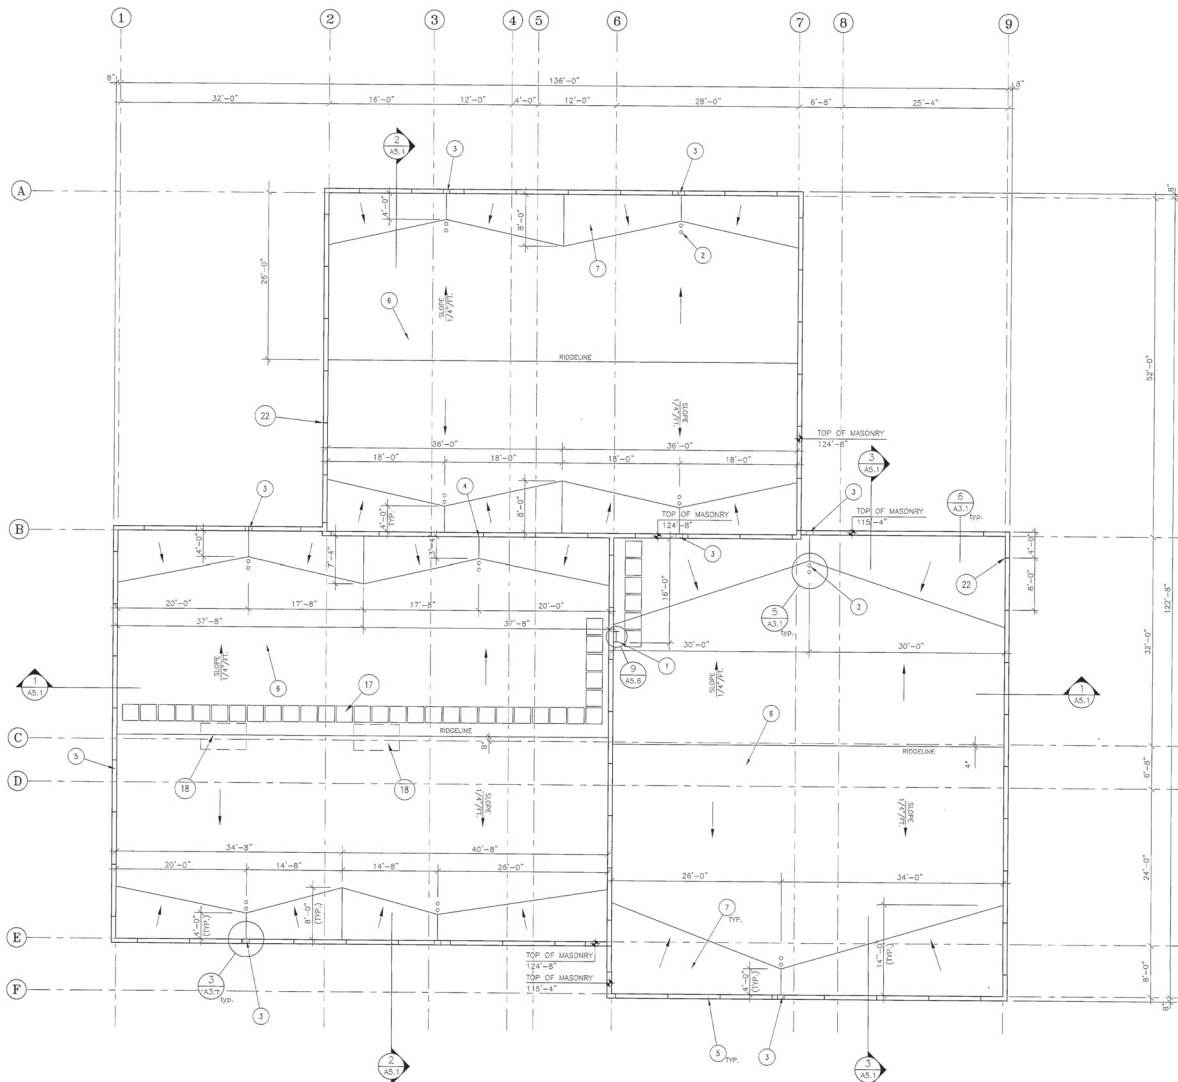


1 ROOF PLAN
SCALE: 1/8" = 1'-0"

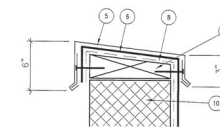


PARAPET COPING DETAIL

SCALE: NTS

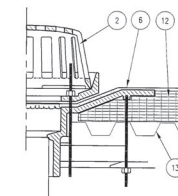


ROOF DRAIN DETAIL

SCALE: NTS

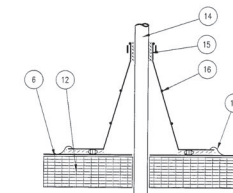


VENT FLASHING DETAIL

SCALE: NTS

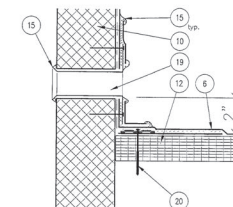

OVERFLOW SCUPPER DET.

SCALE: NTS

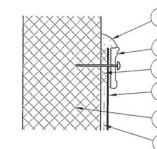

TERMINATION DETAIL


SCALE: NTS

REFERENCE NOTES

1. EXTERIOR ROOF LADDER (PAINTED)
2. MAIN & SECONDARY ROOF DRAINS
3. OVERFLOW SCUPPER THRU WALL
4. NO SCUPPER
5. METAL COPING (PAINTED)
6. SINGLE-PLY MEMBRANE
7. ROOF CRICKET: 1/4" PER FT. SLOPE
8. ROOFING ADHESIVE
9. WOOD BLOCKING
10. MASONRY PARAPET WALL
11. NOT USED
12. ROOF INSULATION
13. METAL ROOF DECK (SEE STRUCT.)
14. ROOF VENT
15. SEALANT
16. PRE-FORMED VENT PIPE FLASHING
17. WALKWAY PADS
18. MECHANICAL EQUIP. (SEE MECH.)
19. GALVANIZED METAL SCUPPER SLEEVE (WELD WATERTIGHT)
20. FASTENER AND PLATE
21. TERMINATION BAR
22. COPING JOINTS
23. WATER BLOCKING

GENERAL NOTES

1. SEE MECHANICAL SHEET M3.1 FOR ROOF PENETRATIONS
- 2.

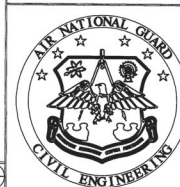

UTAH
AIR
NATIONAL
GUARD
BASE

281 NORTH 2800 WEST
84116-2985

ROOF PLAN/DETAILS

DATE: APRIL 1, 1998	DRAWING NO.
REVISED:	
DRAWN BY: E. LOPRANO	


A3.1

ELECTRONIC SECURITY SQUADRON FACILITY - UTAH AIR NATIONAL GUARD
PROJ. NO. USEB 939661


FFKR

Architects
Planners
ll


132 Pierpont Ave. Suite 200
Salt Lake City, Utah 84101
Telephone 801 521-6186

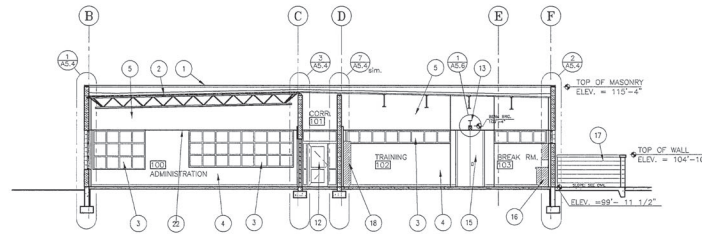

3 BUILDING SECTION LOOKING EAST
SCALE: 1/8" = 1'-0"

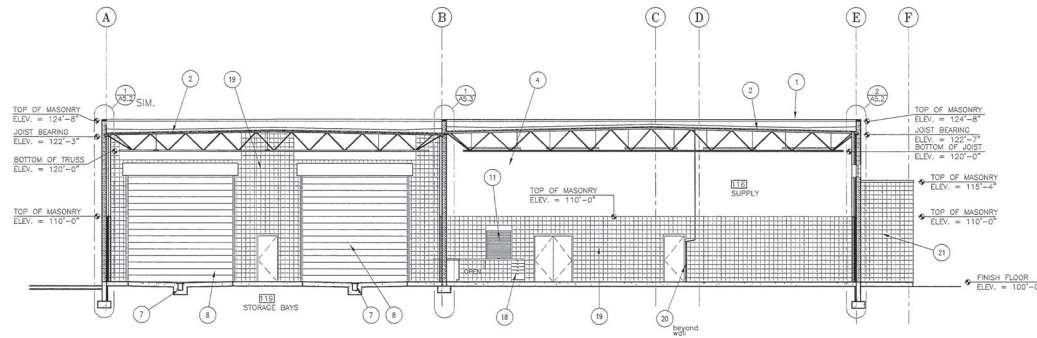

2 BUILDING SECTION LOOKING EAST
SCALE: 1/8" = 1'-0"

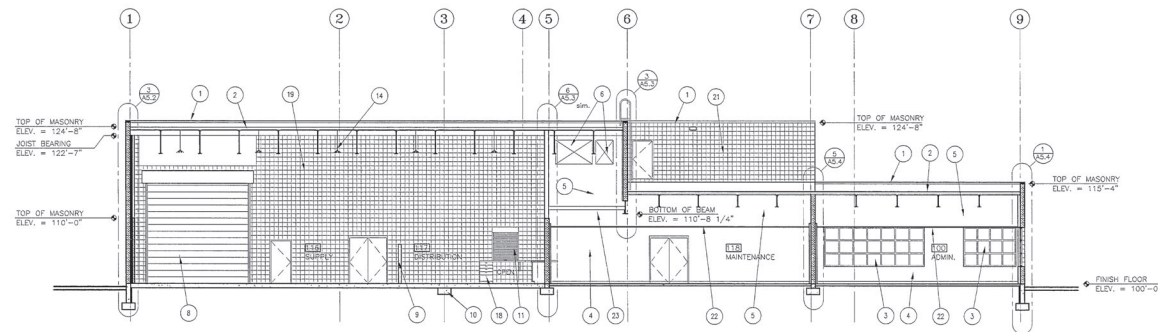


1 BUILDING SECTION LOOKING NORTH
SCALE: 1/8" = 1'-0"

REFERENCE NOTES

1. METAL CAP FLASHING (PAINTED)
2. SINGLE-PLY MEMBRANE ROOF ASSEMBLY
3. PREFINISHED STEEL WINDOWS
4. GYP.BD. WALL (PAINTED)
5. CONC. MASONRY ABOVE CEILING, (NOT SHOWN)
6. DUCTWORK OPENINGS IN MASONRY (VERIFY LOCATION W/ MECH.)
7. TRENCH DRAIN
8. INSULATED OVERHEAD COILING DOOR
9. 6'-0" HIGH PARTITION
10. FOOTING FOR FUTURE MEZZANINE
11. COILING COUNTER DOOR
12. PREFINISHED STEEL ENTRY DOOR AND FRAME
13. STEEL BEAM FOR FOLDING PARTITION, SEE S3.1
14. LIGHT FIXTURE (SEE ELEC.)
15. FOLDING PARTITION STORAGE POCKET
16. KITCHEN CASEWORK
17. PATIO SCREEN WALL
18. CASEWORK
19. CONC. MASONRY (PAINTED)
20. UTILITY SINK (SEE PLUMB.)
21. WALL BEYOND
22. SUSPENDED CEILING
23. CEILING SUPPORT FRAMING

GENERAL NOTES

1. SEE SHEETS A5.1 THRU A5.3 FOR INTERIOR ELEVATIONS.

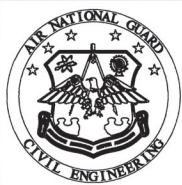

UTAH
AIR
NATIONAL
GUARD
BASE

781 NORTH 2200 WEST
SALT LAKE CITY, UTAH
84116-2995

BUILDING SECTIONS

DATE: APRIL 1, 1988
REVISED:
DRAWN BY:
E. J. GORDON

A5.1

ELECTRONIC SECURITY SQUADRON FACILITY - UTAH AIR NATIONAL GUARD
PROJ. NO. USEB 939661

FFKR Architects
Planners
II

132 Pierpont Ave. Suite 200
Salt Lake City, Utah 84101
Telephone 801 521-8188