




CEILING AND ROOF FRAMING
Scale 1/4" = 1'-0"

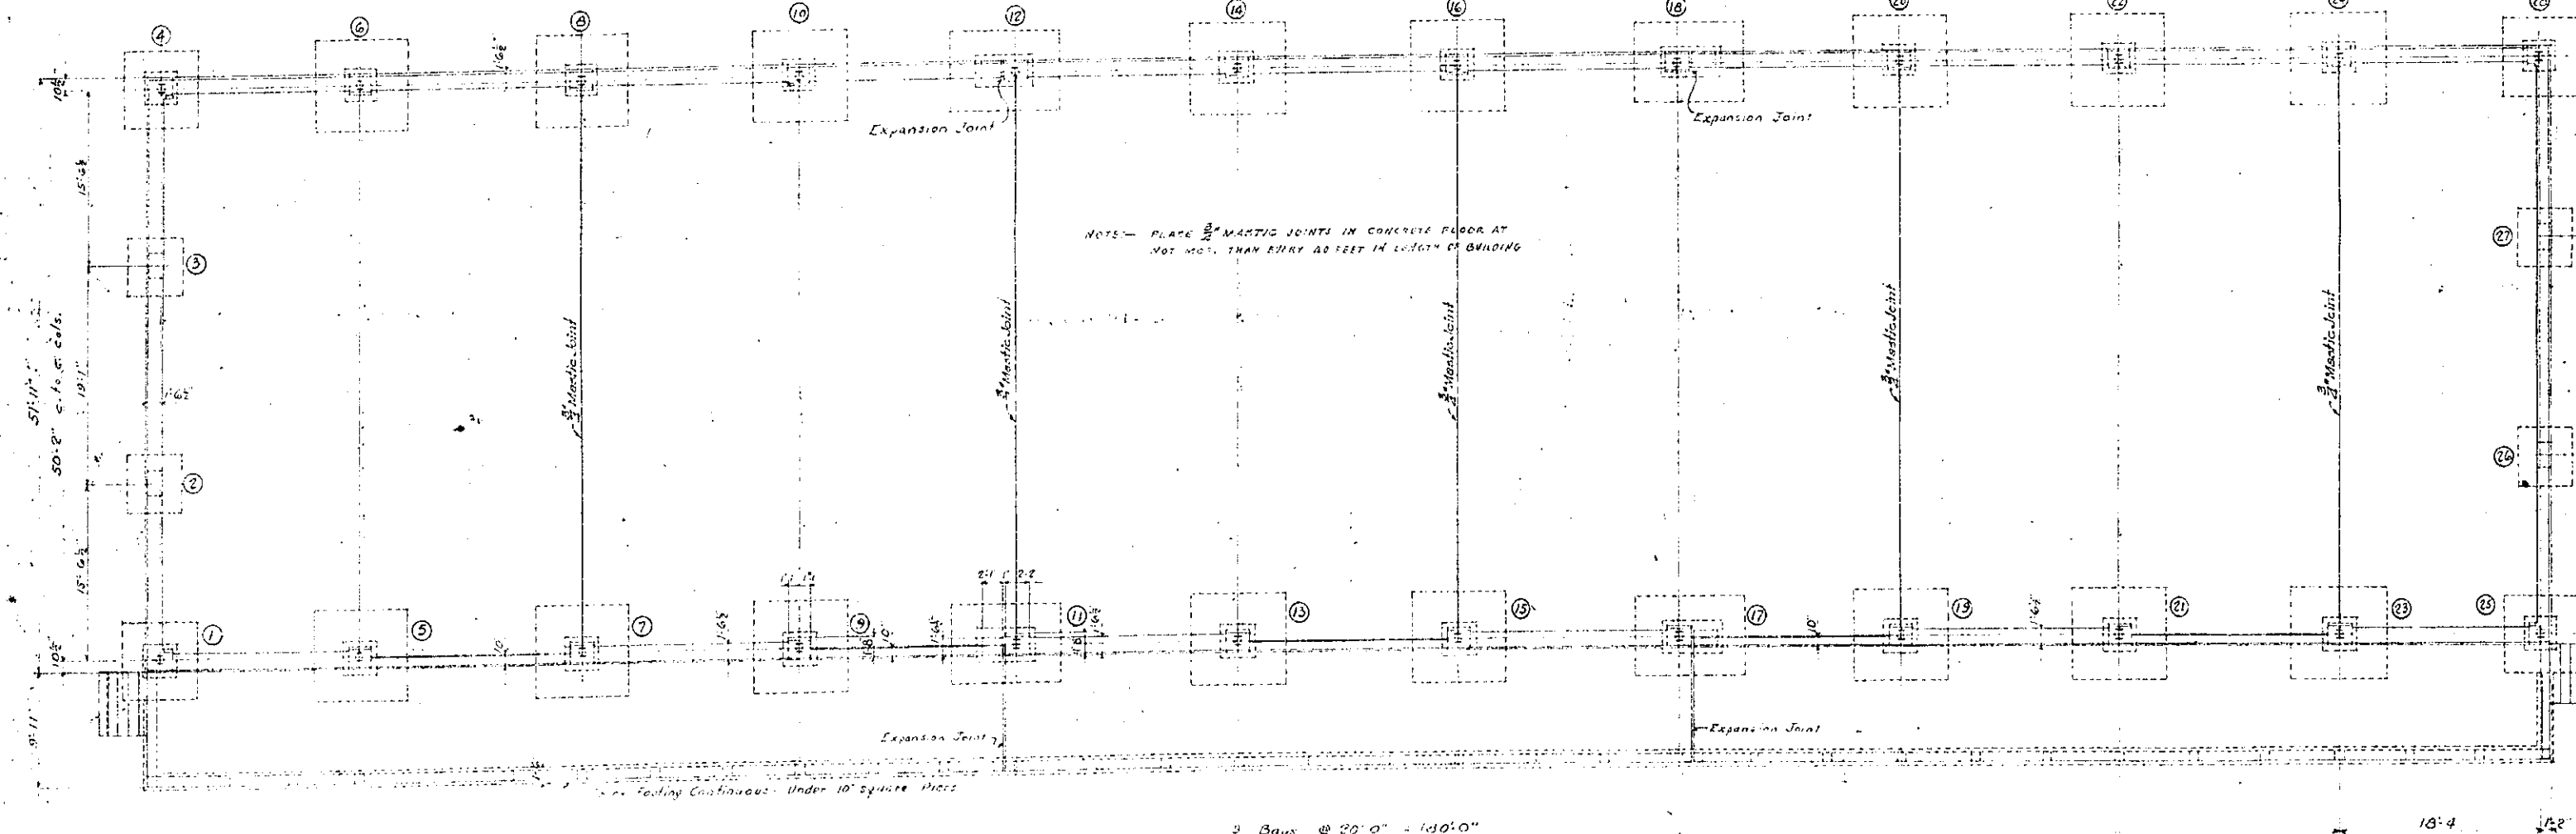


MAIN FLOOR PLATFORM AND FOUNDATION PLAN
Scale 1/4" = 1'-0"

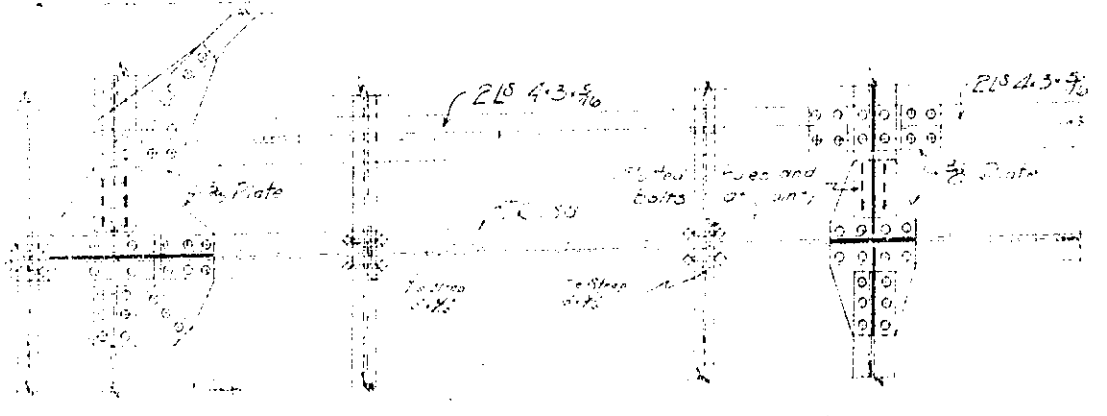

DETAIL OF BOTTOM CHORD BRACING AT JOINT
Scale 1/4" = 1'-0"

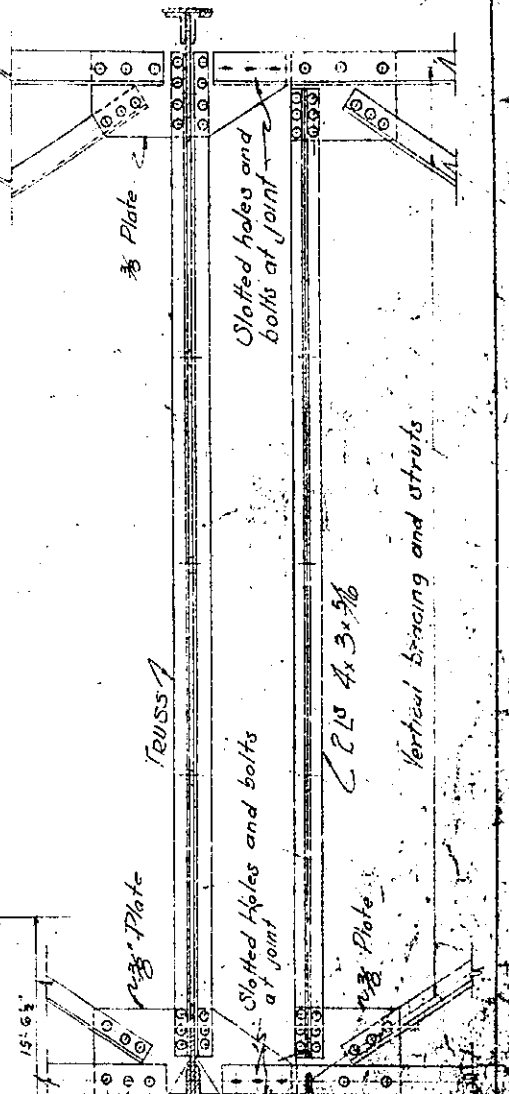

DETAIL OF VERTICAL BRACING AT JOINT
Scale 1/4" = 1'-0"

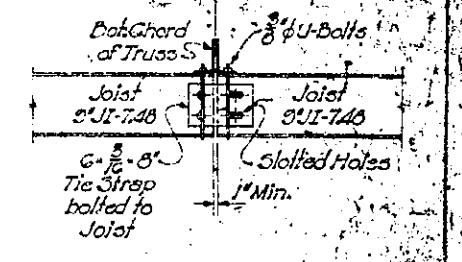

SECTION A-A
Scale 1/4" = 1'-0"

SCALE: AS SHOWN
CONSTRUCTION DIVISION
OFFICE OF THE QUARTERMASTER GENERAL

SAVANNA ORDNANCE DEPOT, ILL.
STANDARD MAGAZINE
(FOR AMMUNITION)

CHECKED BY: [Signature]
 DRAWN BY: [Signature]
 APPROVED FOR THE CHIEF OF QUARTERS: [Signature]
 APPROVED BY: [Signature]

DRAWN BY: [Signature]
 CHECKED BY: [Signature]
 APPROVED BY: [Signature]
 DATED: 3.1-D-10
 JULY 15, 1939
 652-307

1471-33-A

1476

595