



FOUNDATION & FTG. PLAN SCALE 1/4" = 1'-0"

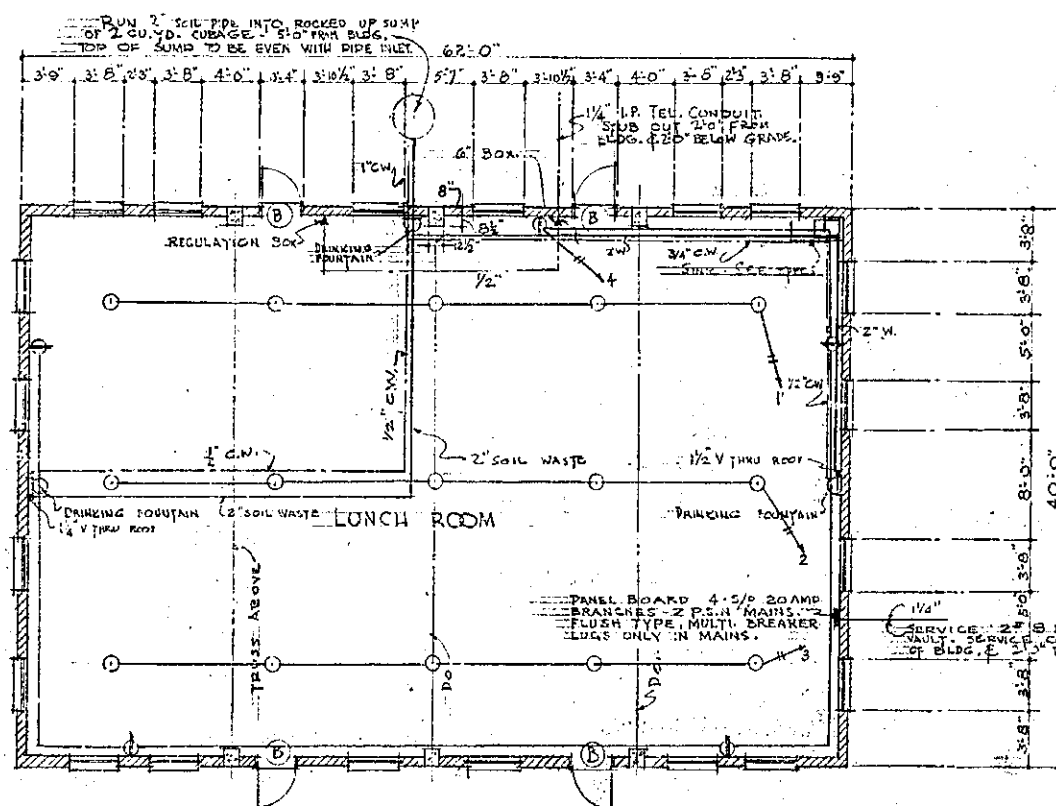


FLOOR PLAN SCALE 1/8" = 1'-0"

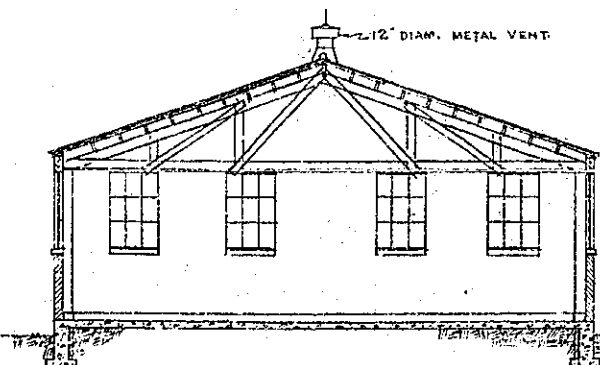


CROSS SECTION SCALE 1/8" = 1'-0"

NOTES.


- 1. V.S. COMMERCIAL PROJECTED
- 2. SEE ELEVATIONS & PLAN
- DOORS: WOOD DOORS & FRAMES
- 3. SEE DETAIL THIS DRWG. 007-2
- TRUSSES: SEE STRUCTURAL DRWG.
- LIGHTNING RODS: PROVIDE LIGHTNING RODS AS REQUIRED, SEE STANDARD DETAIL
- LIGHT FIXTURES, FIRST FLOOR: TO BE 1/2\"/>
- WITH 6\"/>
- ALL OUTLETS 200 WATT.

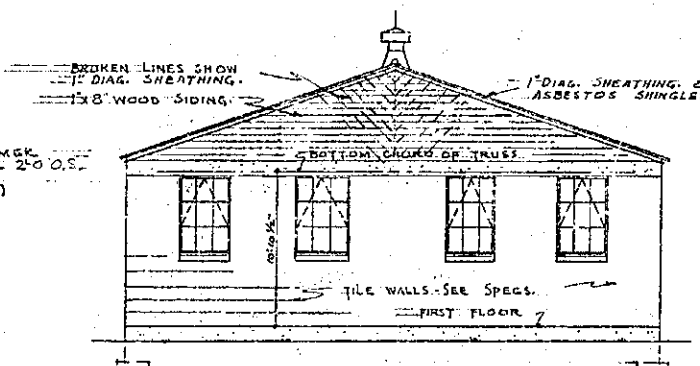

END ELEVATION SCALE 1/8" = 1'-0"

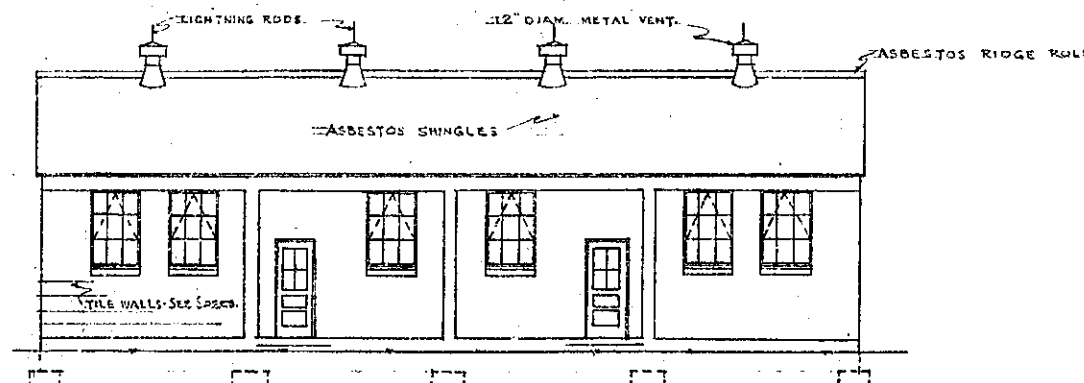

SIDE ELEVATION SCALE 1/8" = 1'-0"

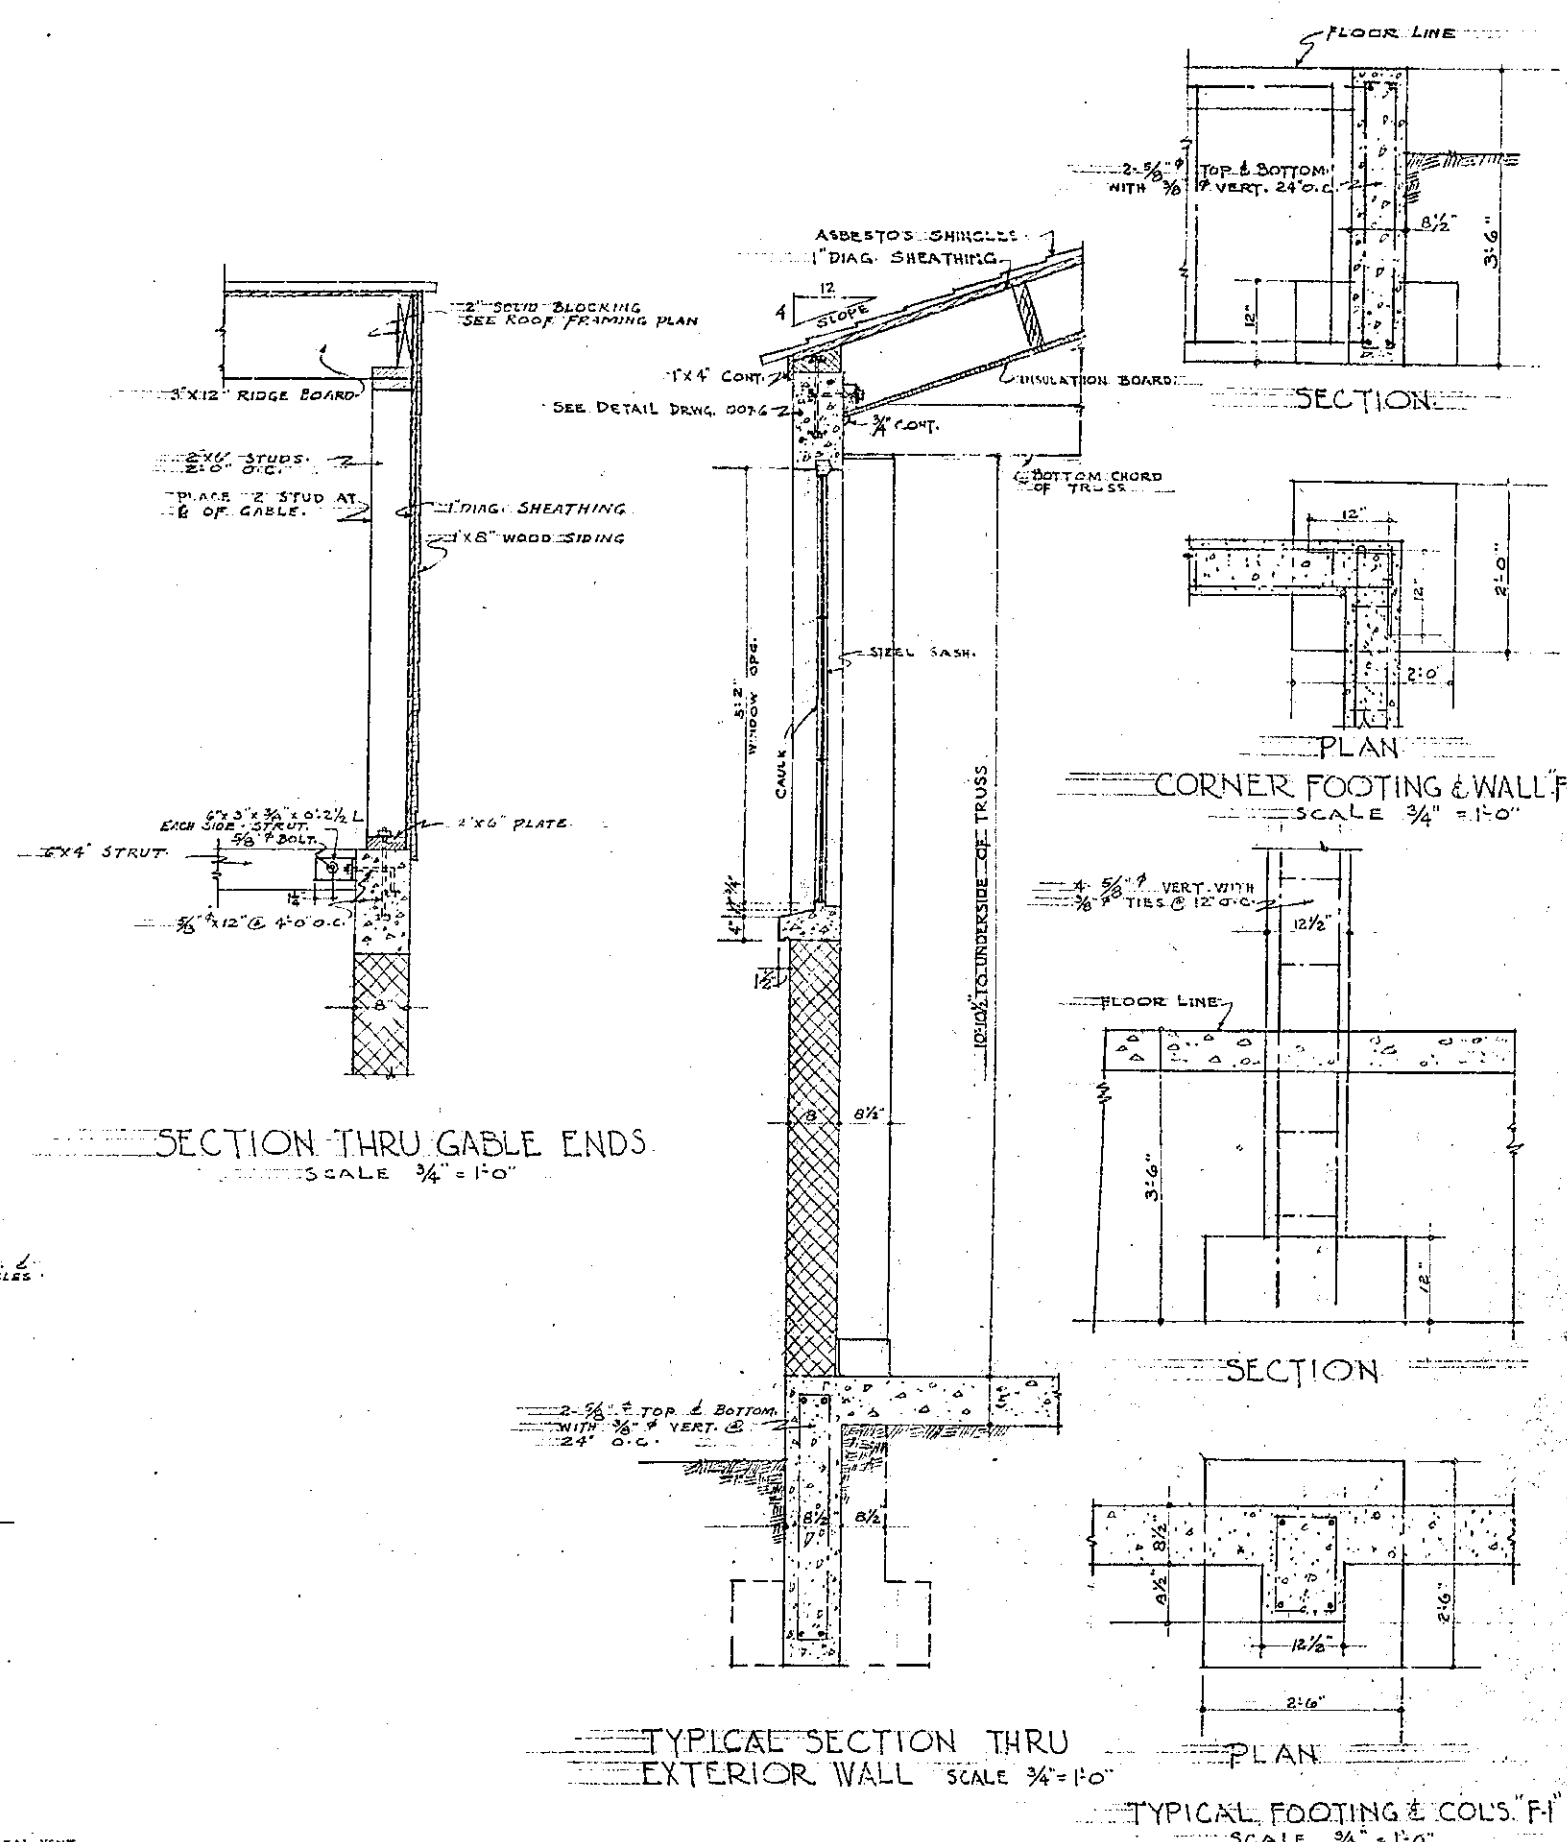

U. S. ENGINEER OFFICE, SALT LAKE CITY DISTRICT

OGDEN ARSENAL - OGDEN, UTAH

SHELL LOADING AREA

LUNCH HOUSE - EAST LOADING LINE

PLANS, SECTION, ELEVATIONS & DETAILS

SCALE: AS NOTED GRAPHIC SCALE: IN SHEETS SHEET NO. DATE: JUNE 1942.

SUBMITTED BY: <i>B. B. Smith</i>	APPROVED BY: <i>E. J. Johnson</i>
TO ACCOMPANY SPECIFICATIONS	PLAN NO. 007-2
DATE:	TRACED BY: <i>AK</i>