

Attach 007

# FIGHTER GALLERY

HILL AIR FORCE BASE, UT.


DATE 7-6-96  
JOB NO. 96-35  
REVISED 9-22-96  
10-22-96  
11-1-96  
12-10-96

ALIA  
D. RICHARD L. PRIEST  
ARCHITECT AND ASSOCIATES  
2485 GRANT SUITE 315-B  
OGDEN, UTAH 84401  
(801) 621-1493


CONTRACTOR  
VALLEY DESIGN & CONSTRUCTION  
LAYTON, UT.

PROJECT  
FIGHTER GALLERY  
HILL AIR FORCE BASE, UT.


ELEVATIONS  
5

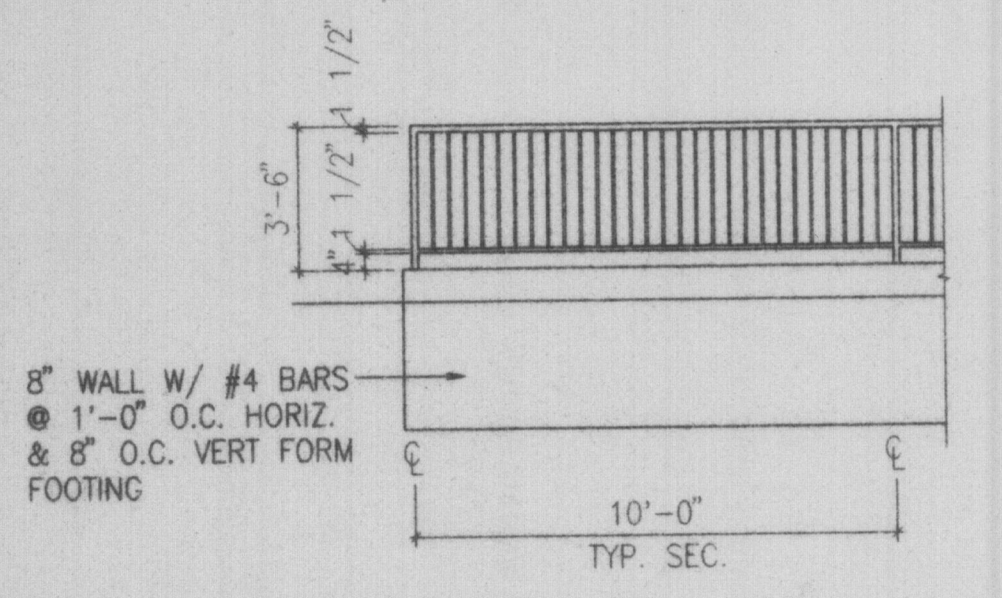


**GUARD RAIL DETAIL**

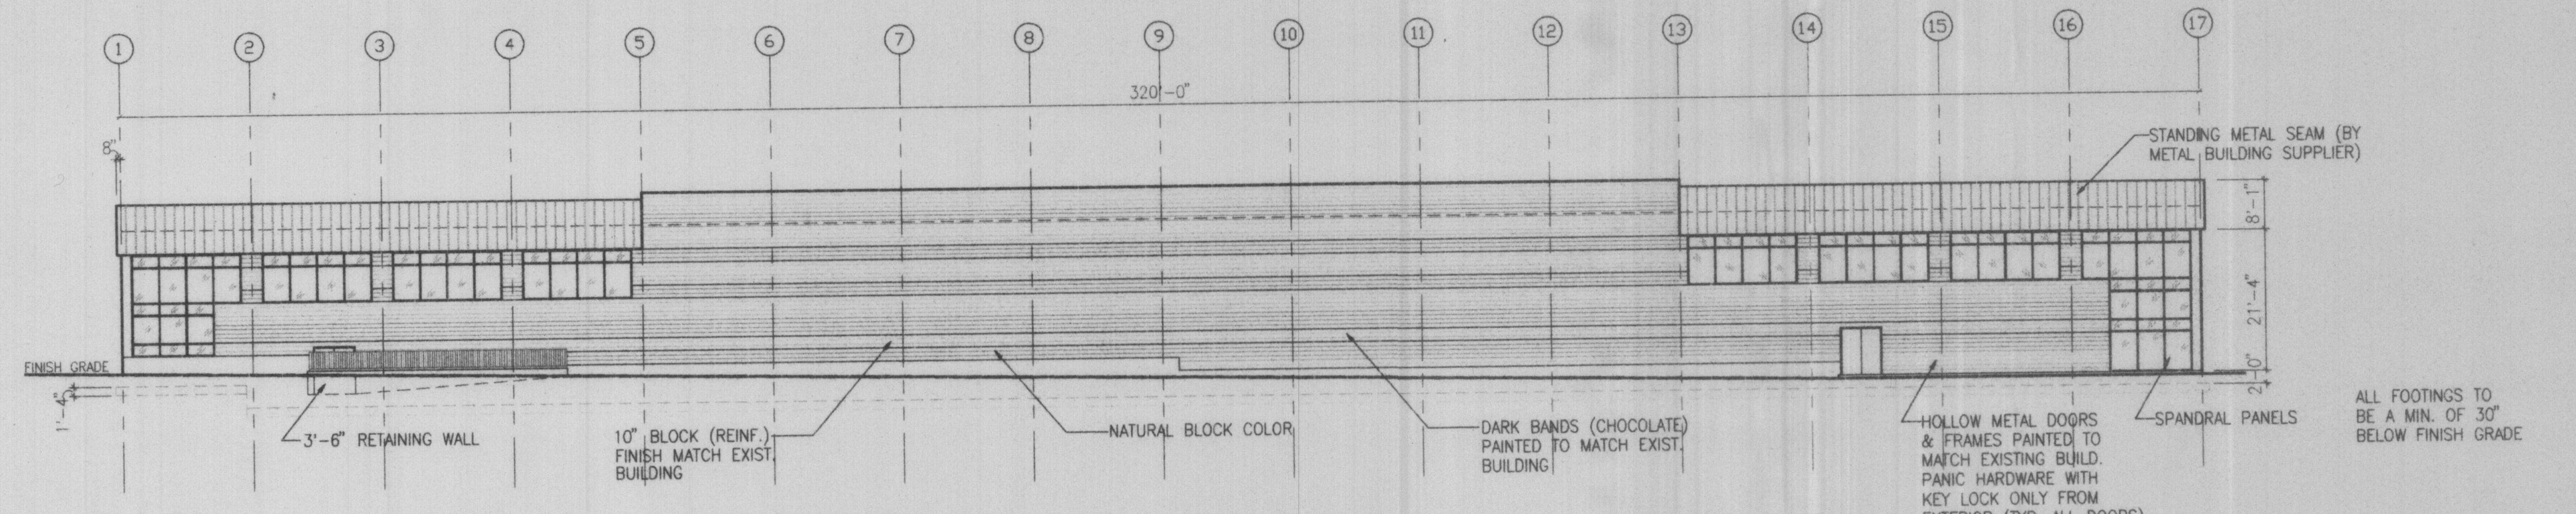


**FRONT ELEVATION**  
SCALE: 1/16" = 1'-0"

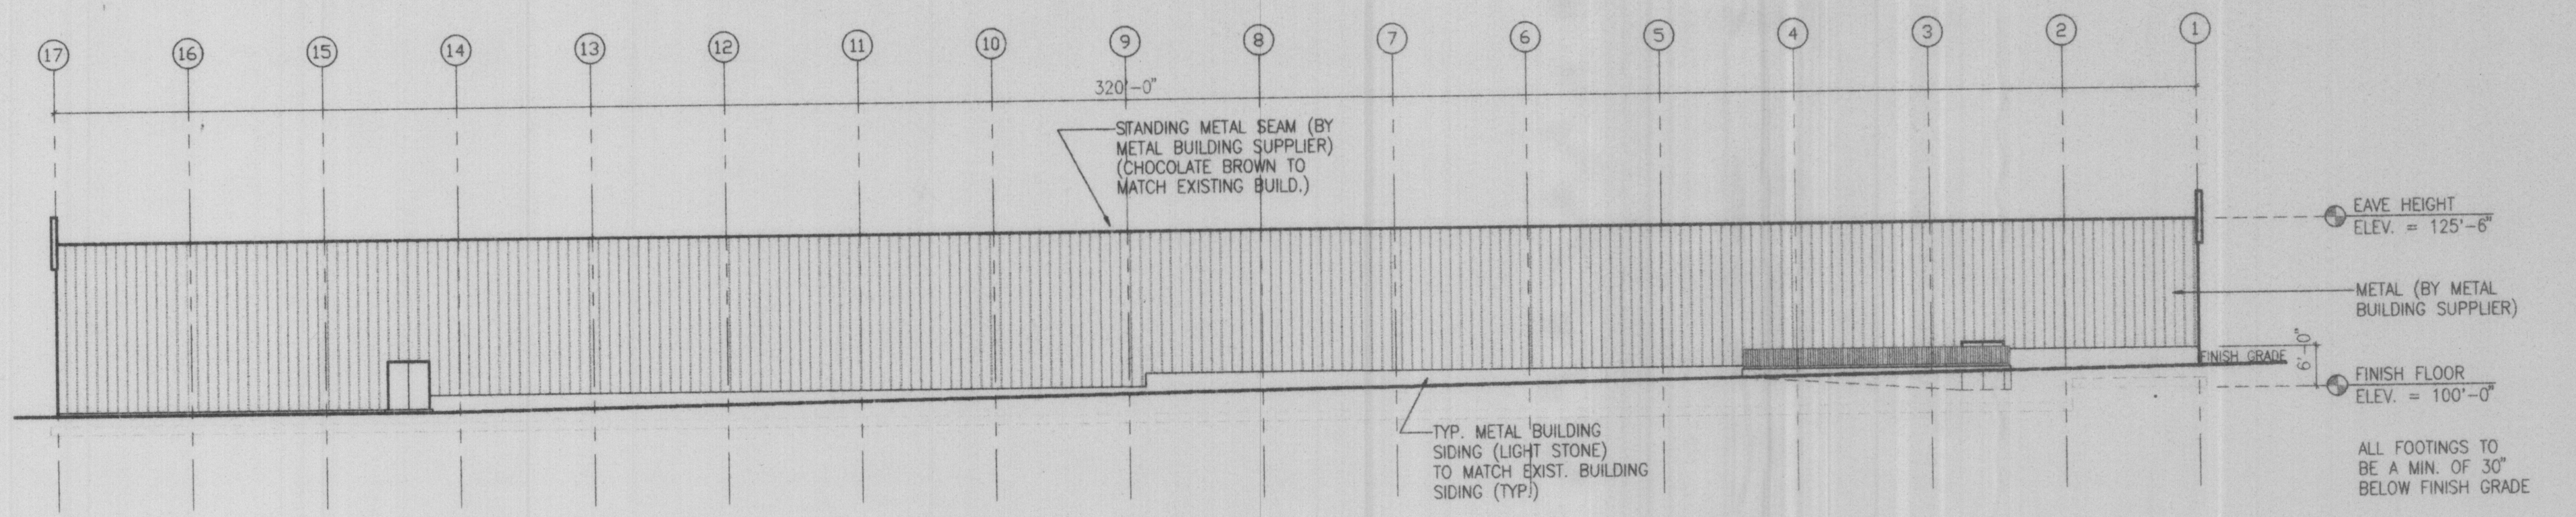

**REAR ELEVATION**  
SCALE: 1/16" = 1'-0"

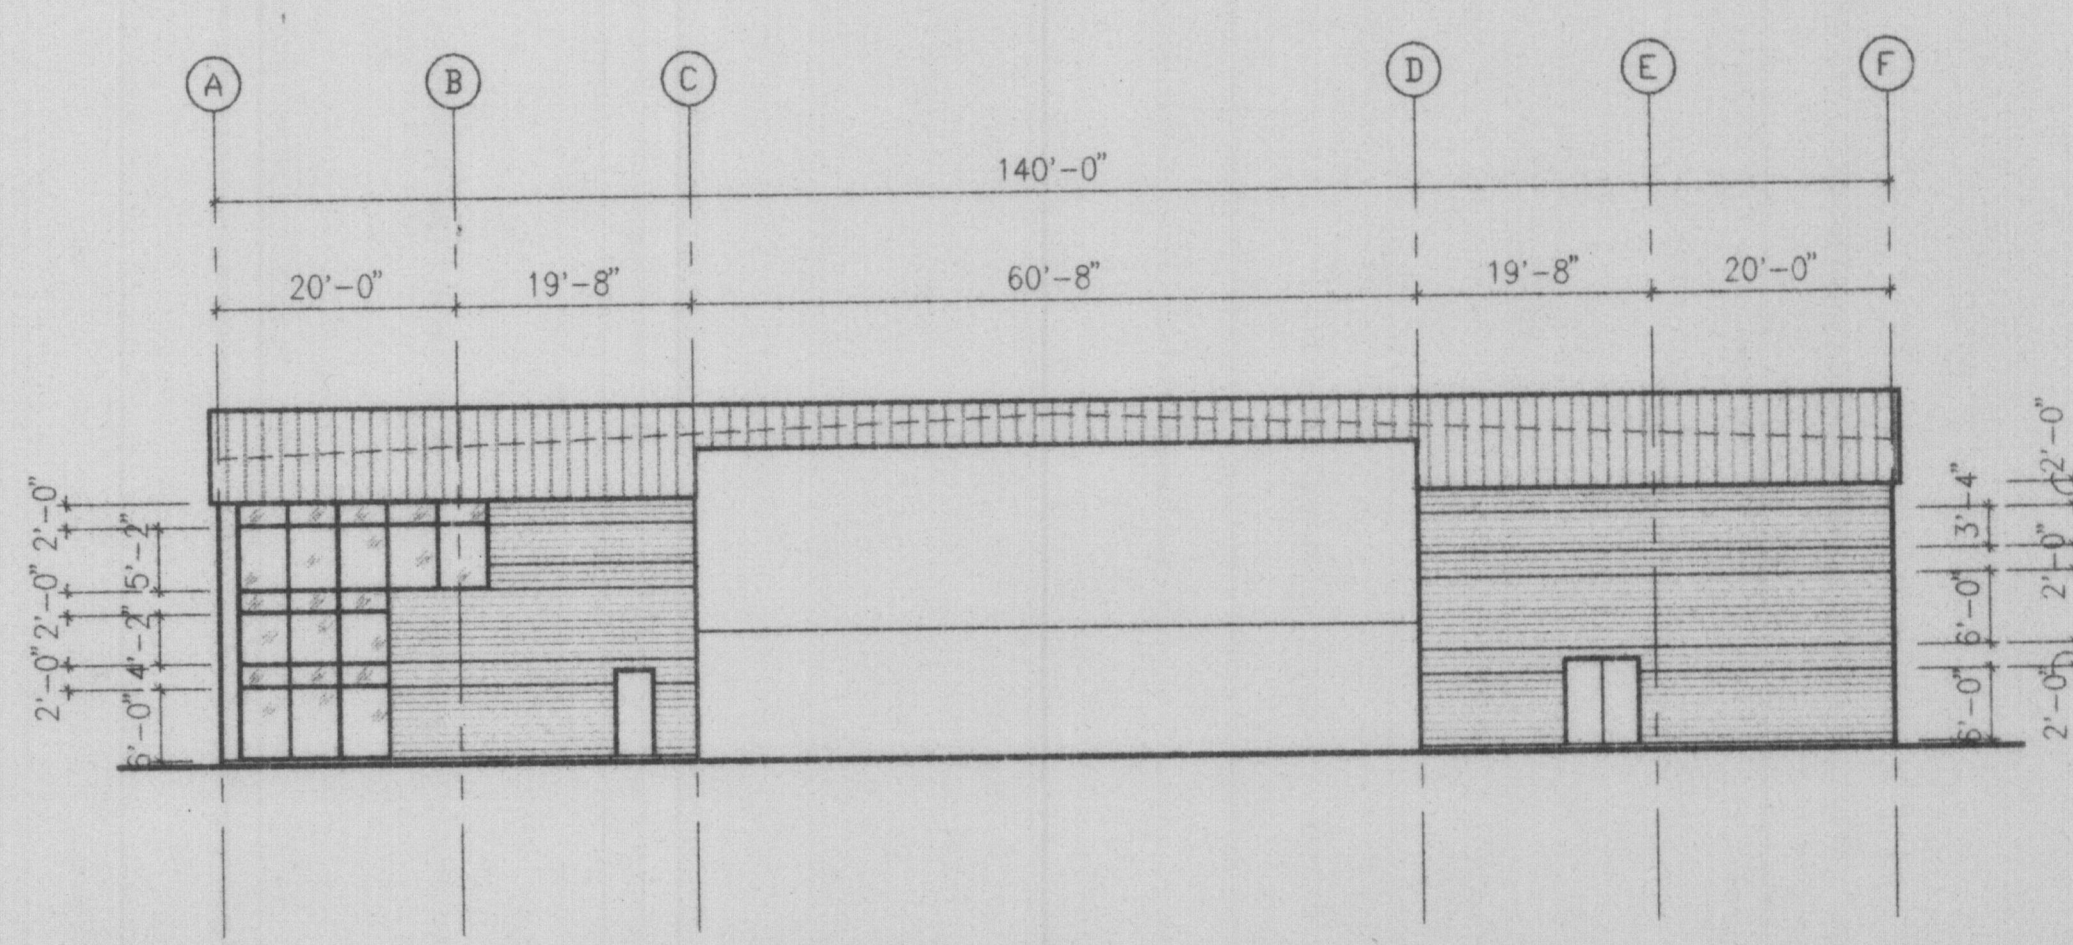


**RIGHT ELEVATION**  
SCALE: 1/16" = 1'-0"

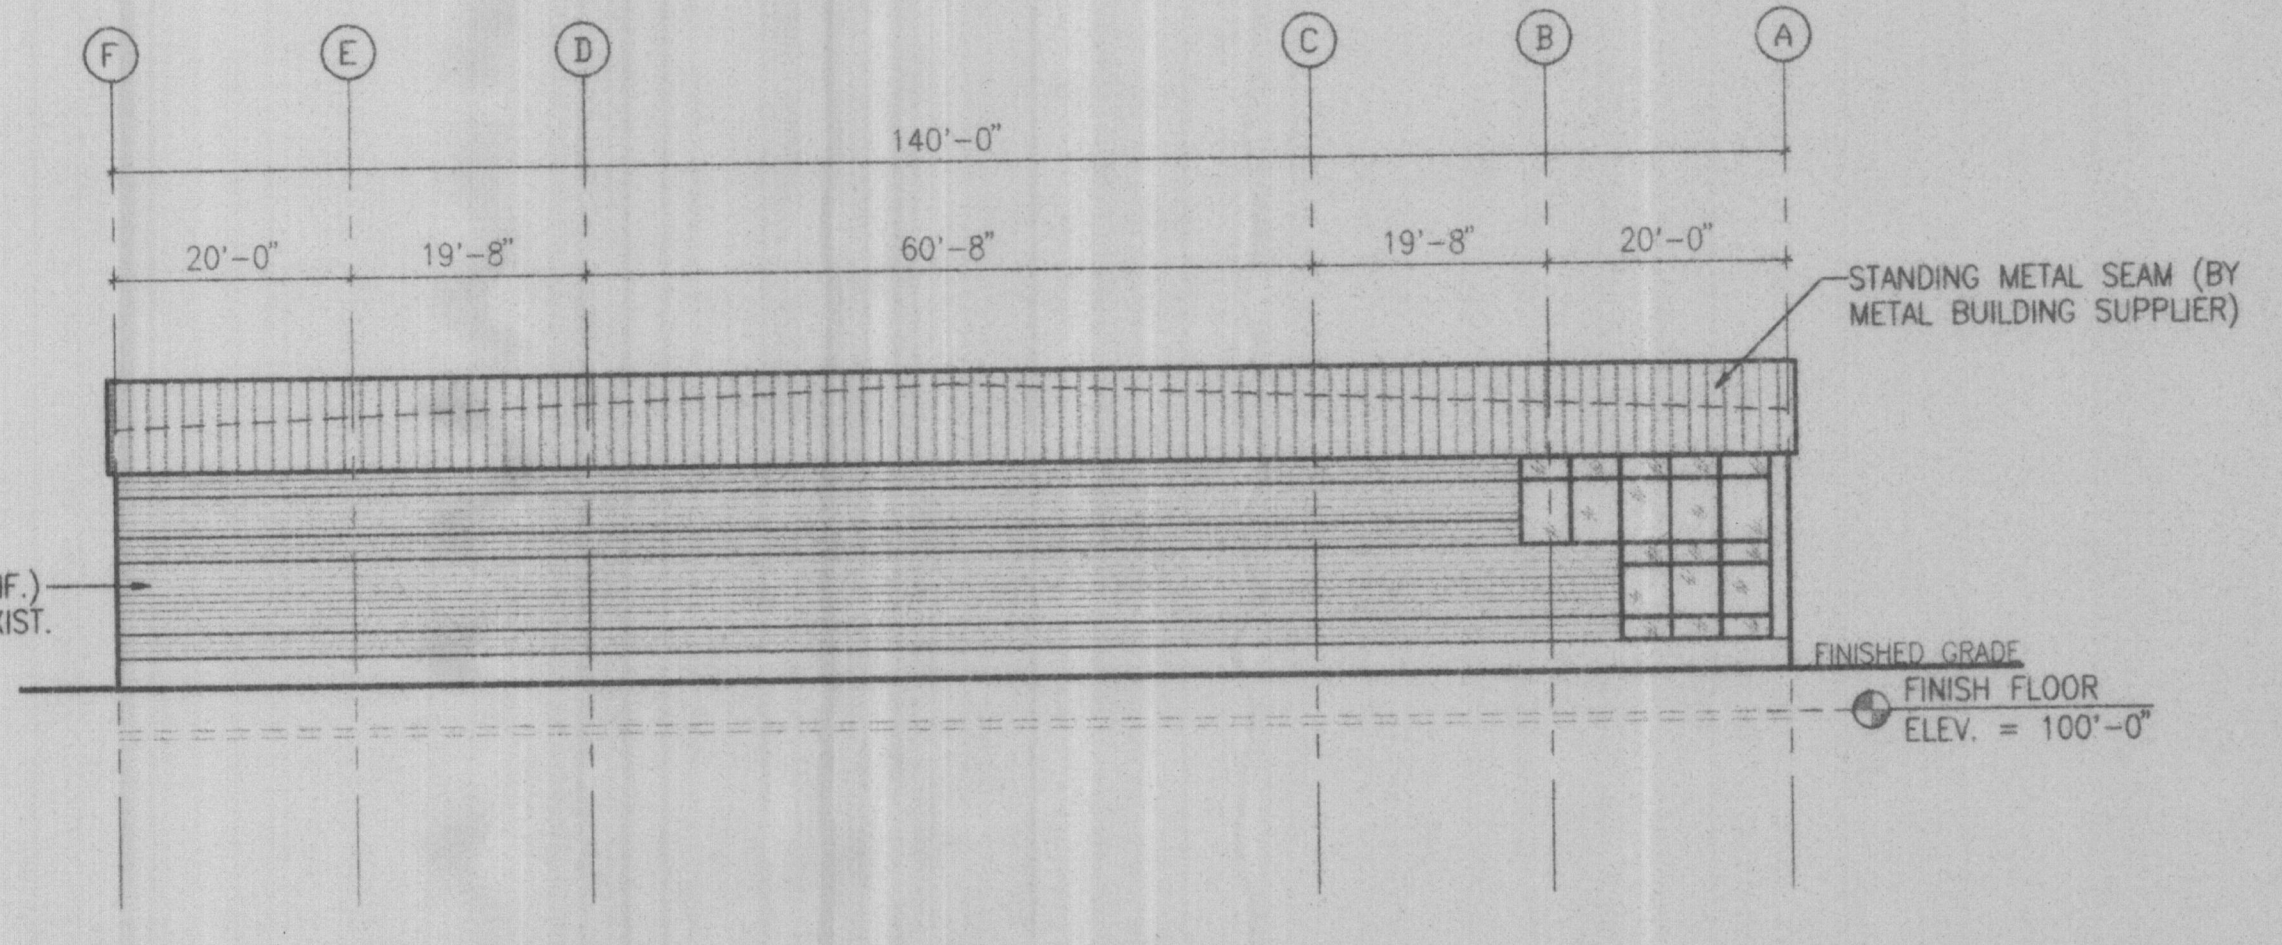


**LEFT ELEVATION**  
SCALE: 1/16" = 1'-0"




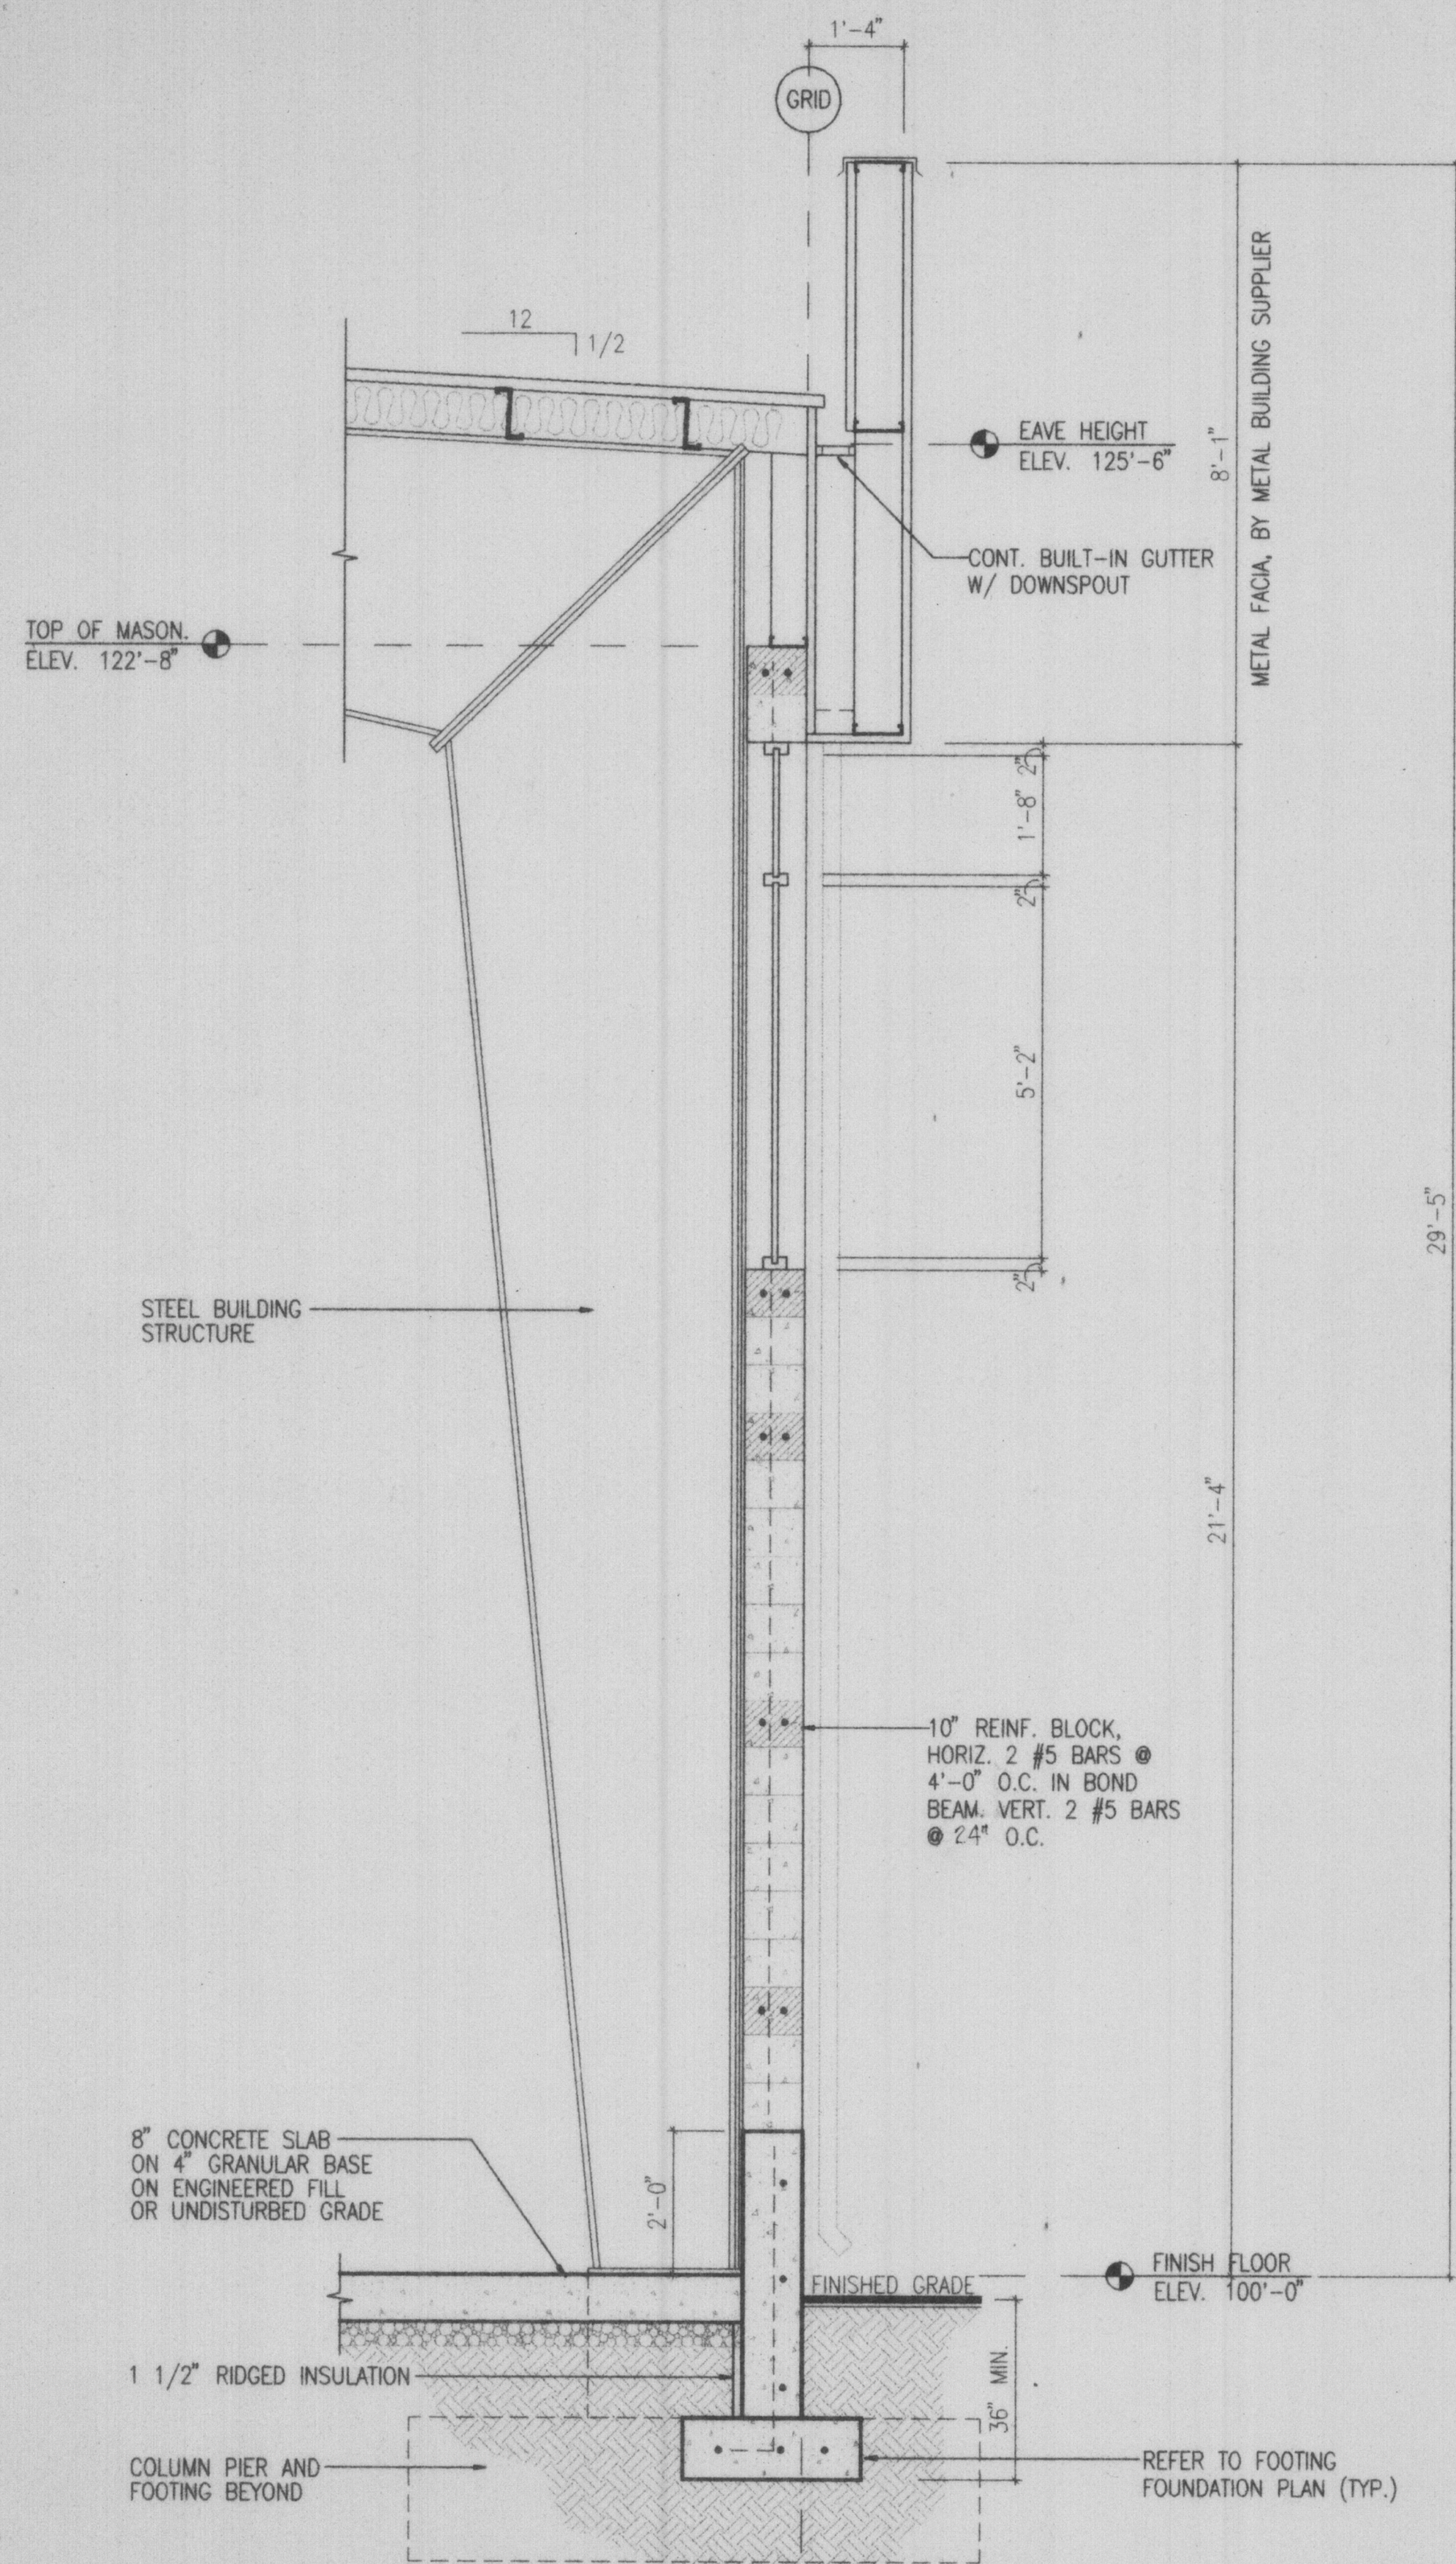

**WALL SECTION C**  
1/2" = 1'-0"

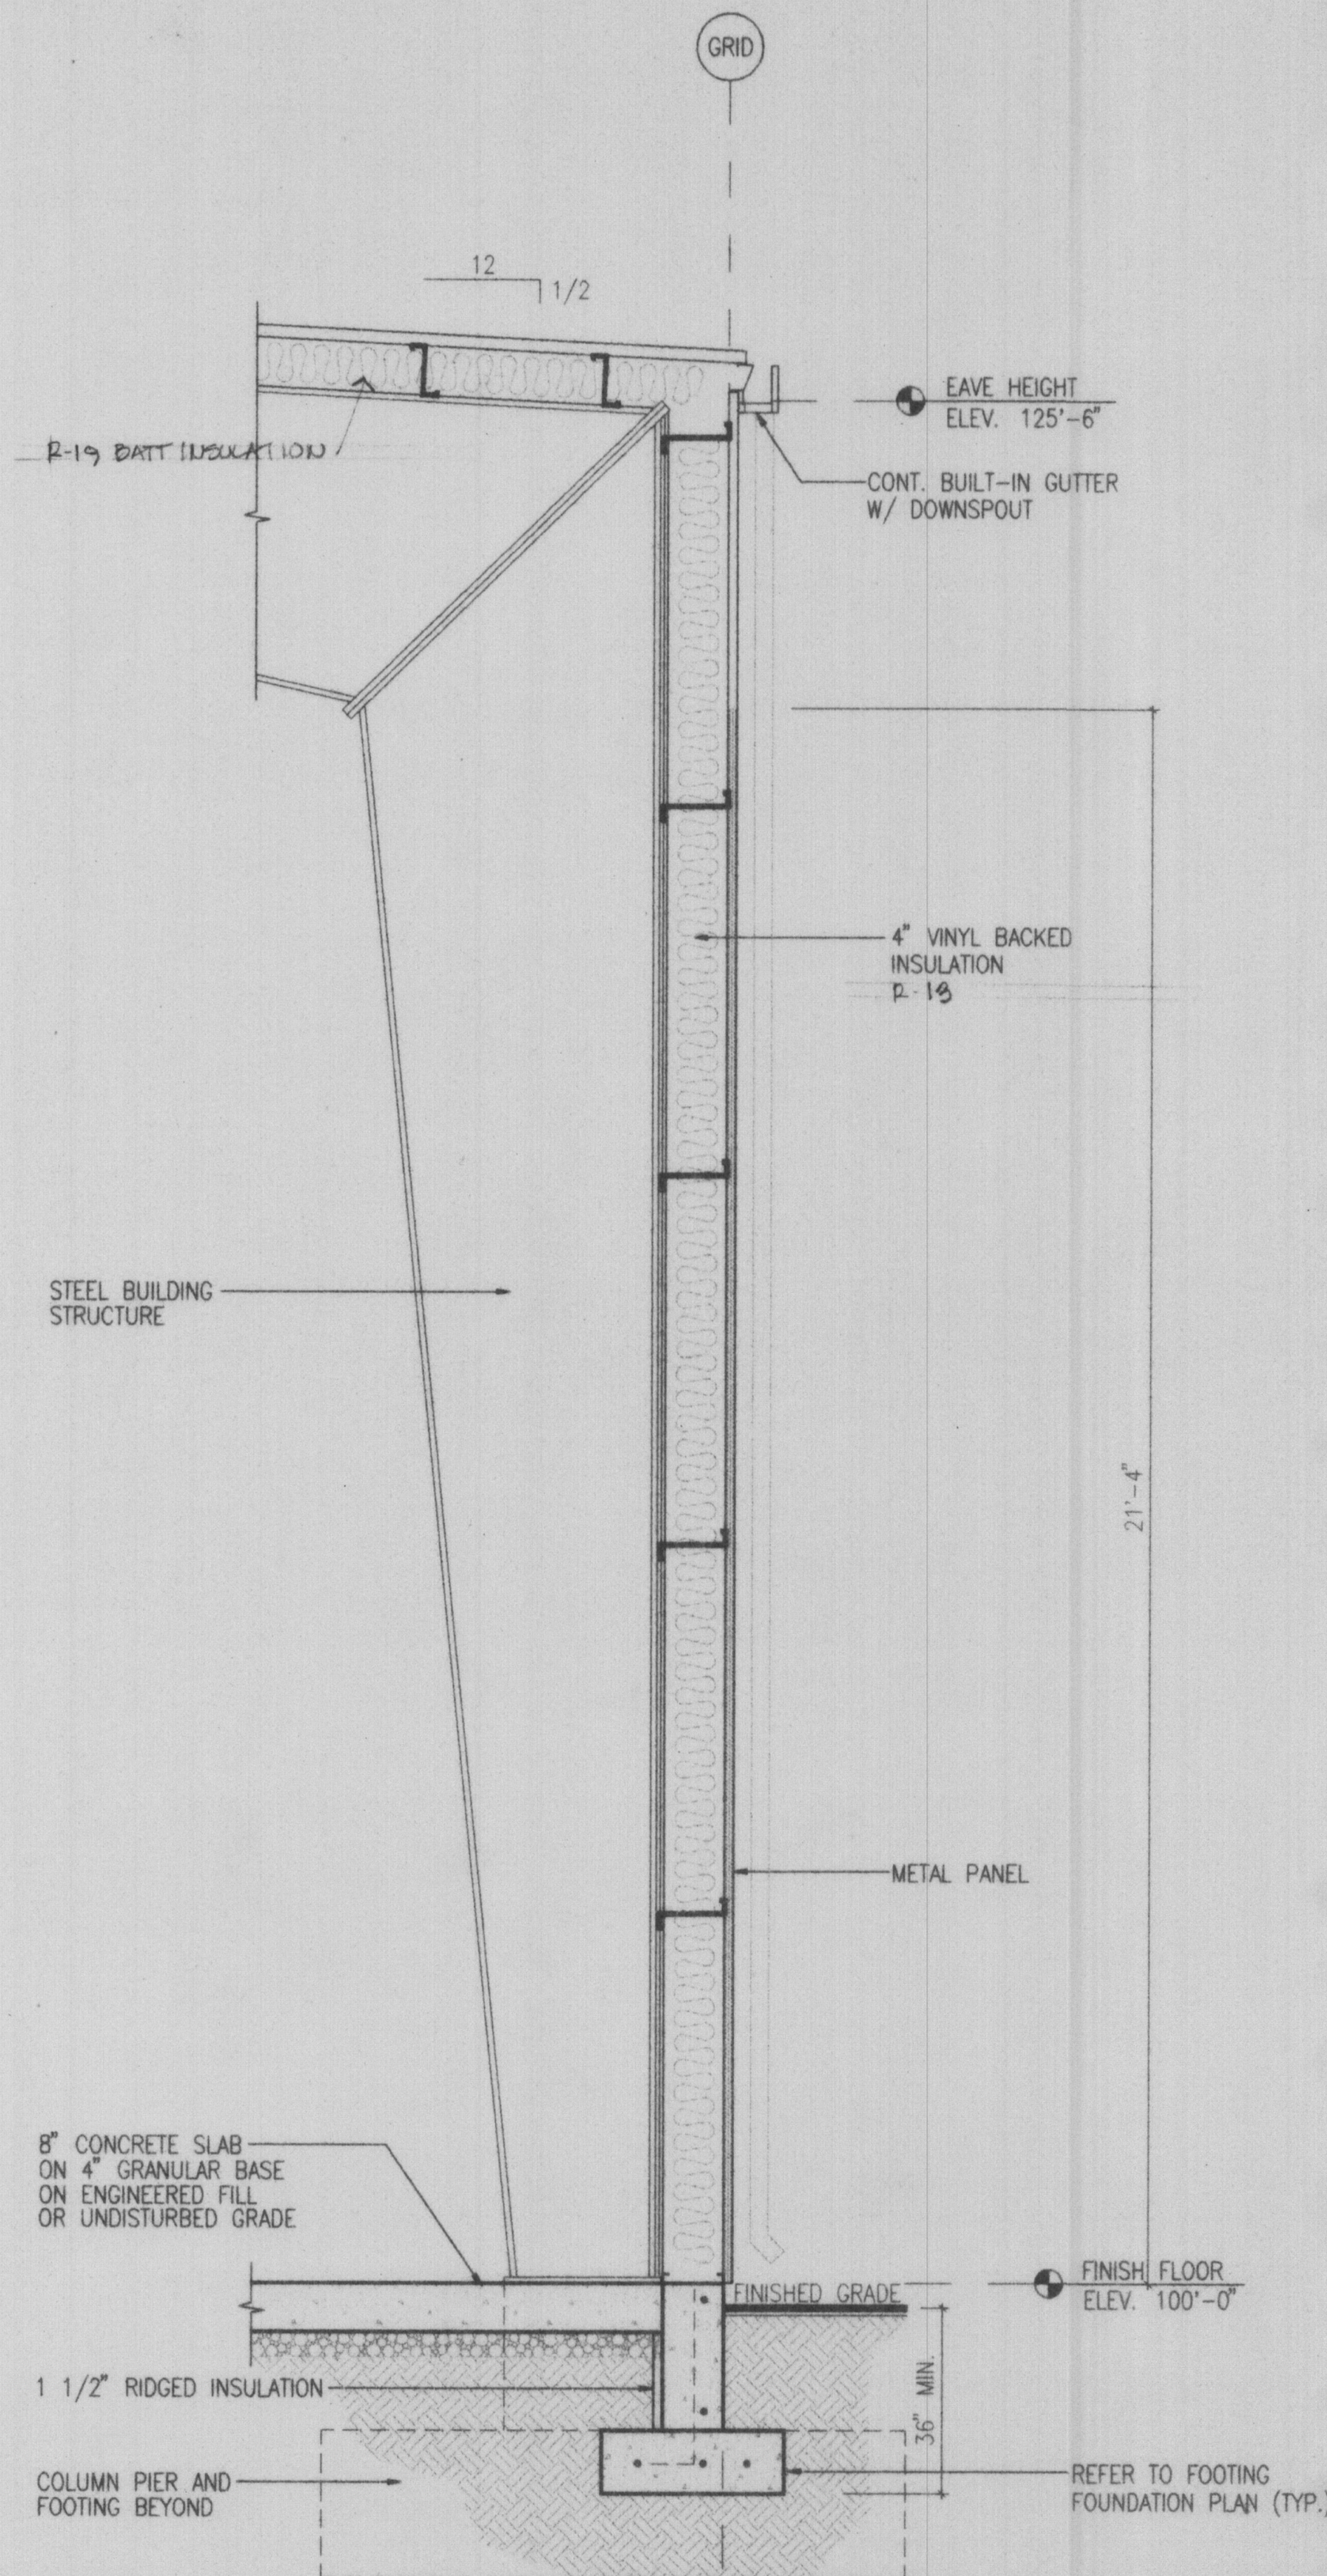

**WALL SECTION B**  
1/2" = 1'-0"

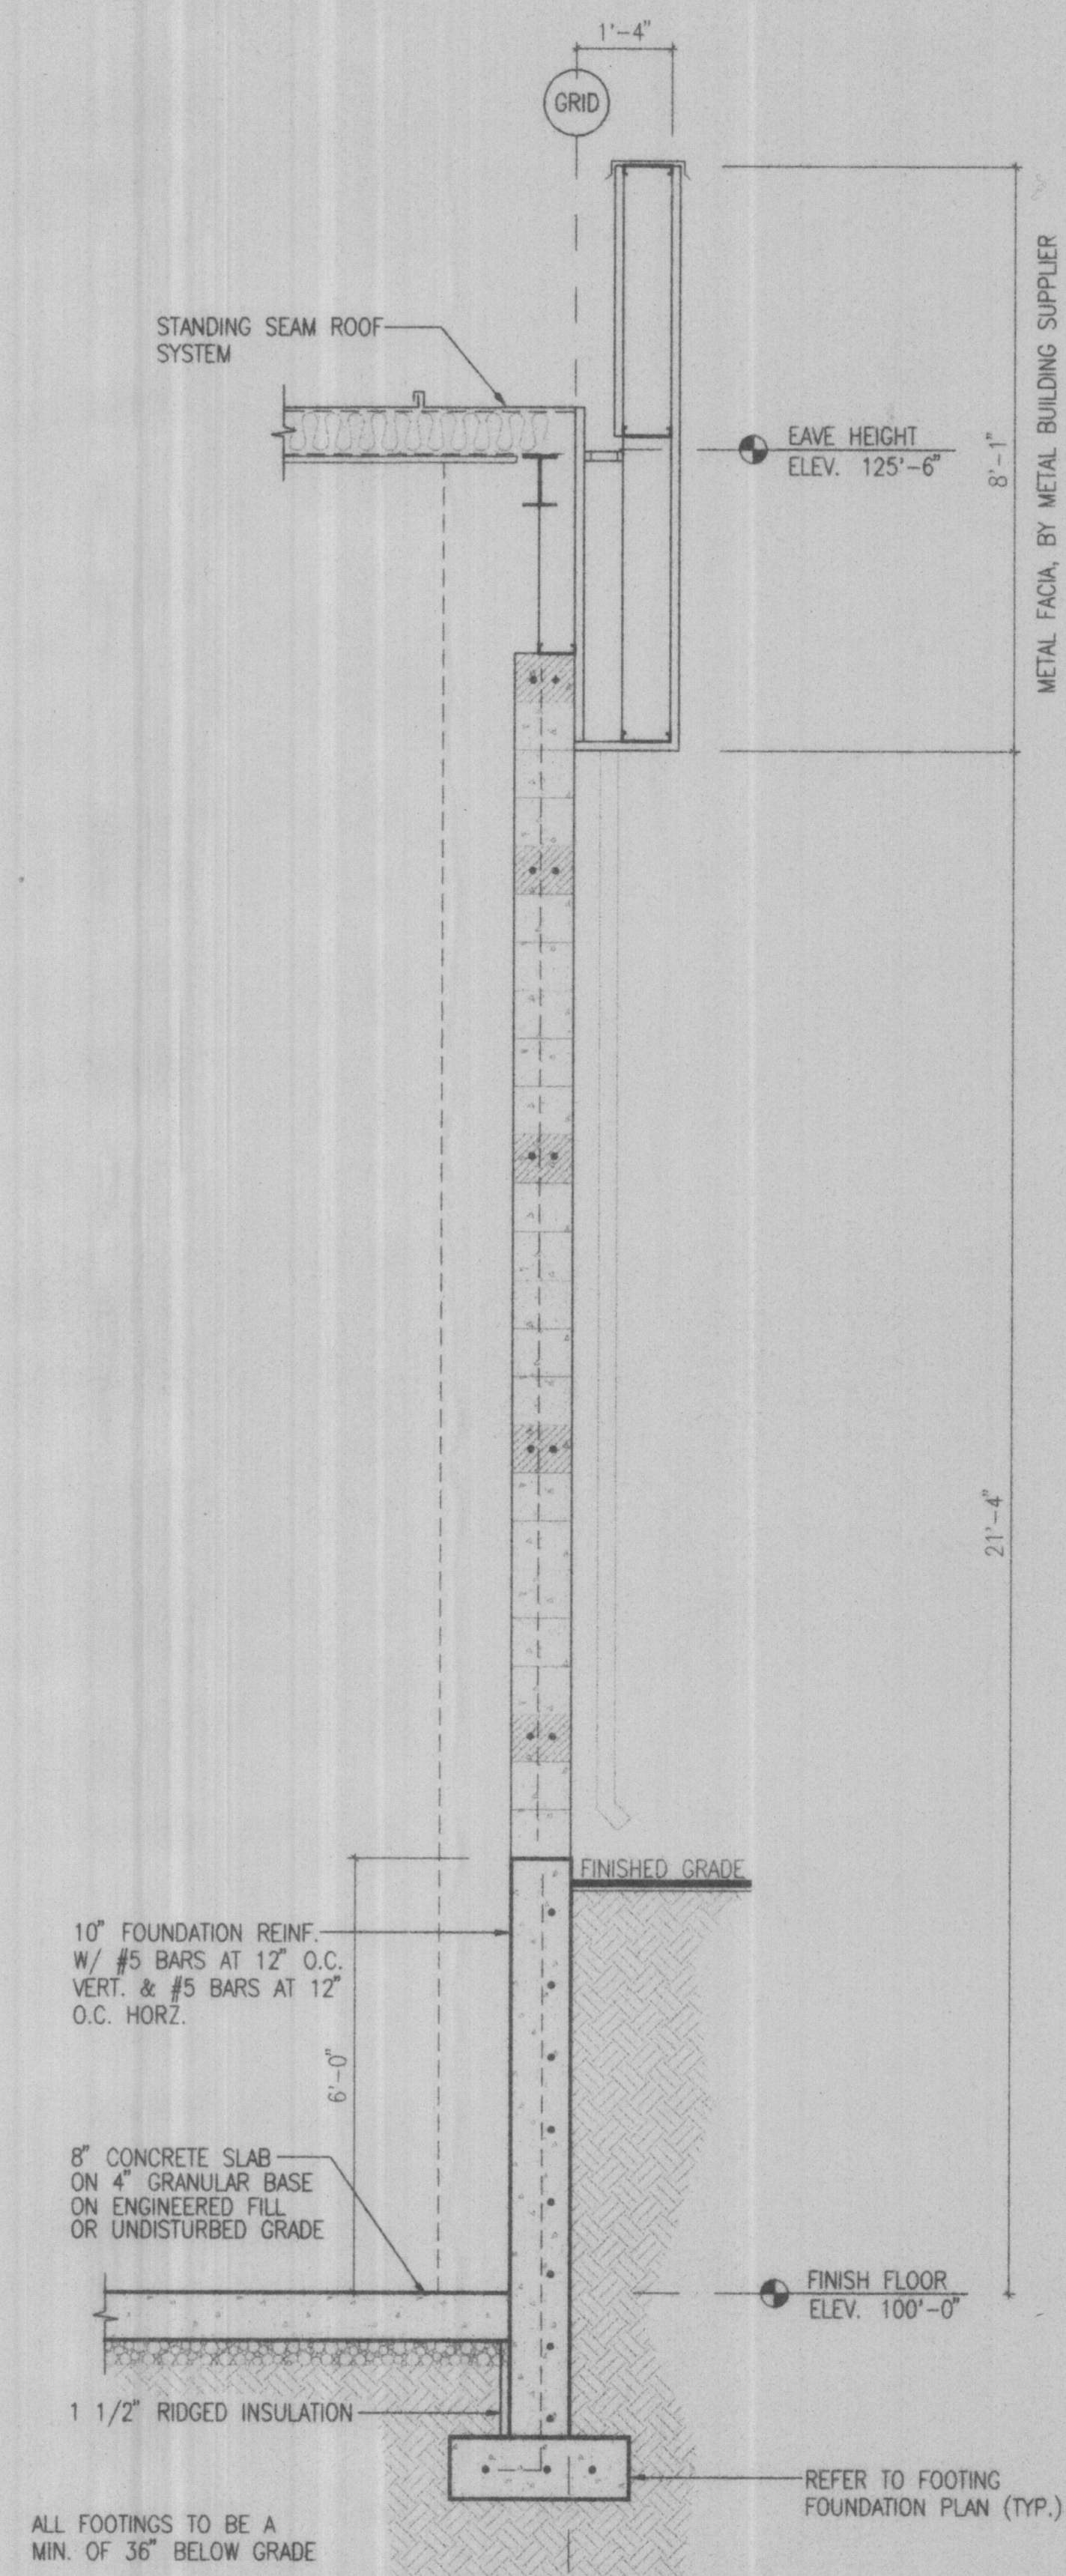

**WALL SECTION A**  
1/2" = 1'-0"

COORDINATE ALL DIM., BOLT PATTERNS AND SIZES W/ BUILDING SUPPLIER PRIOR TO CONCRETE POUR.

DATE	10-20-98
JOB NO.	98-35
REVISION	11-1-98 12-10-98 4-9-99 4-10-99

**AJA**  
D. RICHARD L. PRIEST  
ARCHITECT AND ASSOCIATES  
2485 GRANT SUITE 315-B  
OGDEN, UTAH 84401  
(801) 621-1493


CONTRACTOR  
**VALLEY DESIGN & CONSTRUCTION**  
LAYTON, UT

PROJECT  
**FIGHTER GALLERY**  
HILL AIR FORCE, UT


**TYPICAL SECTION**

**6**




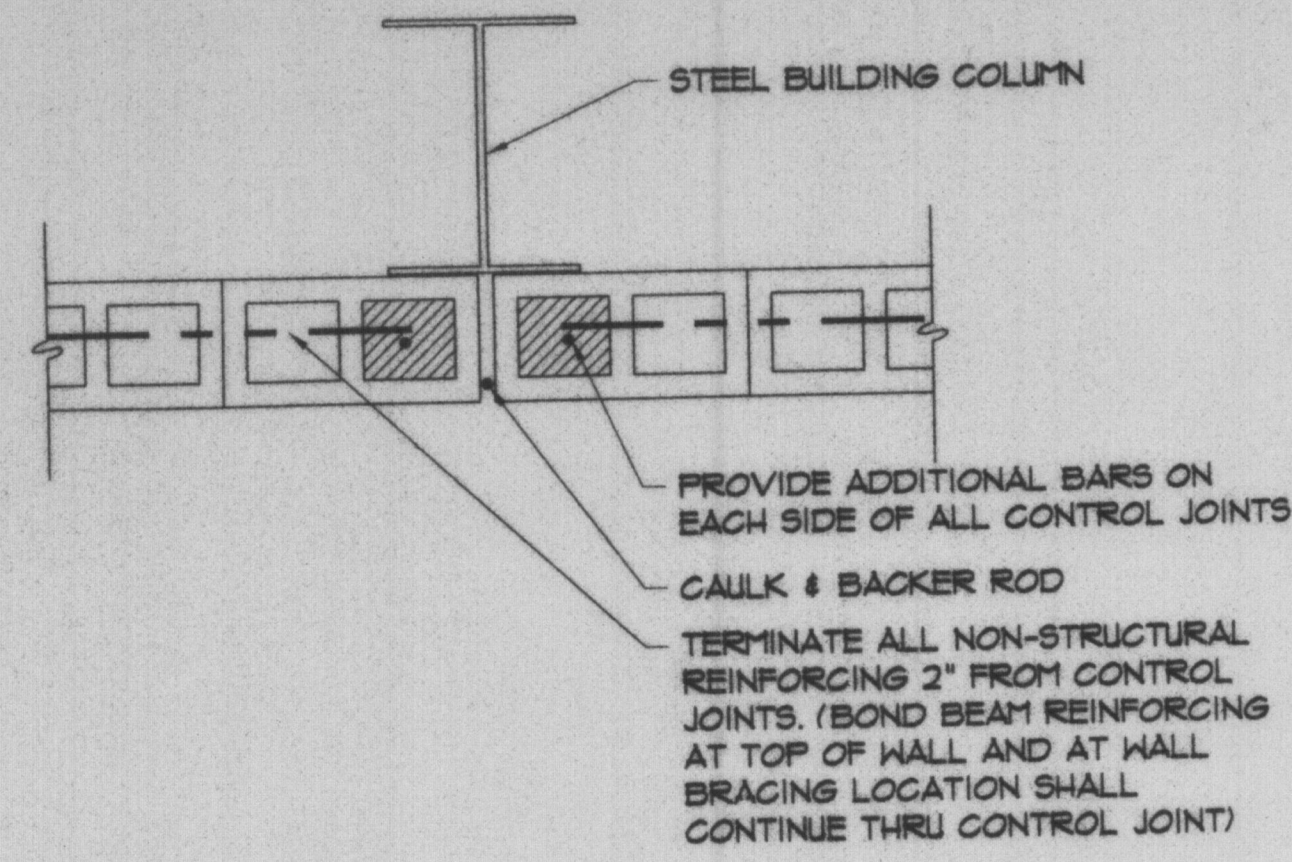


**S2 TYPICAL CONTROL JOINT**  
 \* PROVIDE @ 25' O.C. TO MATCH W/ COLUMN LOCATIONS

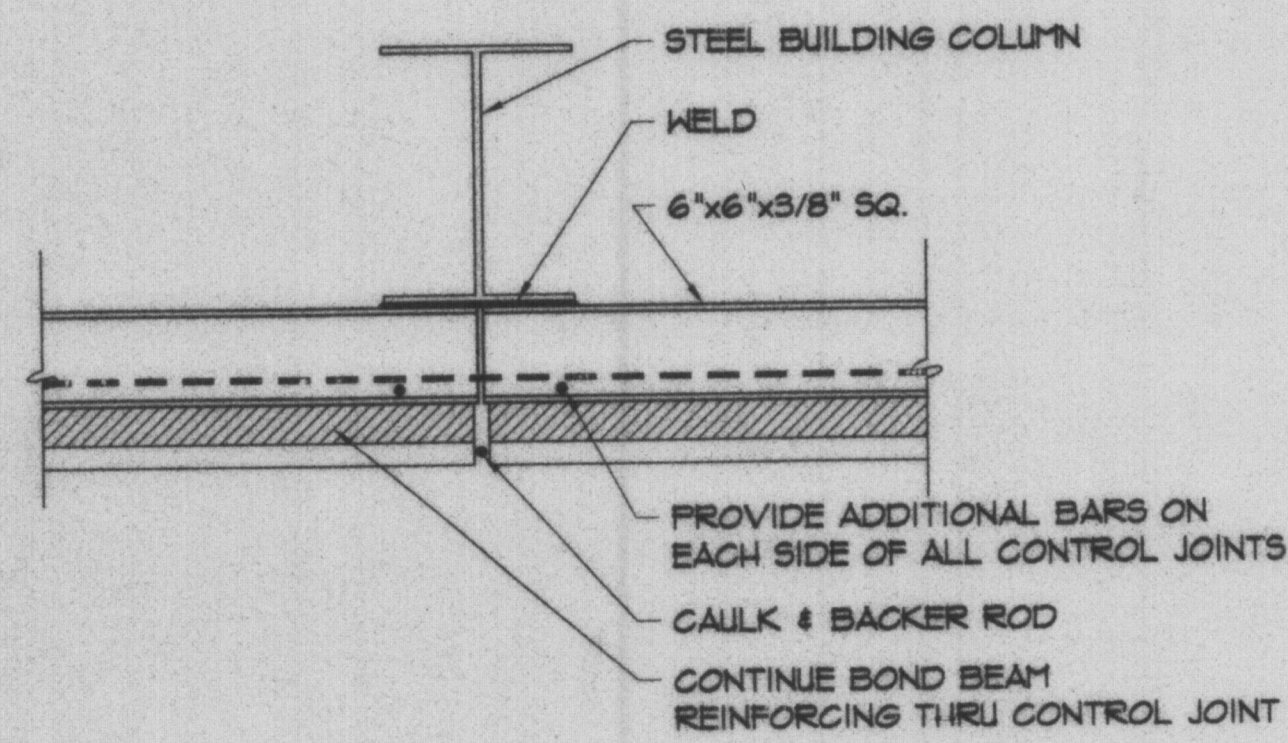


**S3 TYPICAL CONTROL JOINT AT WALL BRACING LOCATION**  
 \* PROVIDE @ 25' O.C. TO MATCH W/ COLUMN LOCATIONS

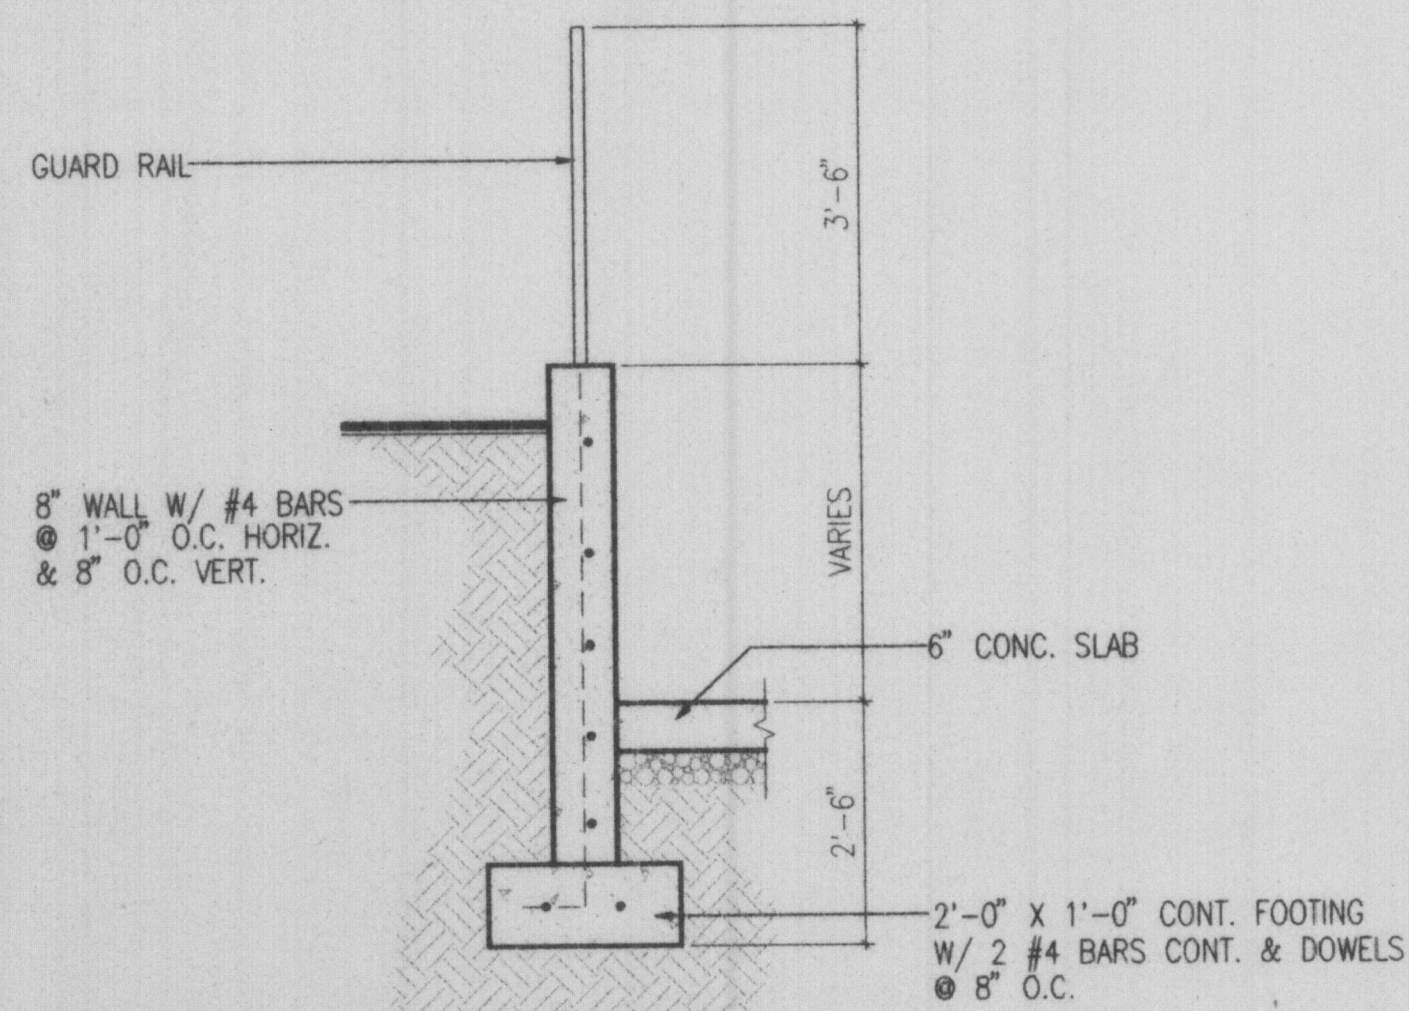

**RETAINING WALL SECTION**  
 1/2" = 1'-0"

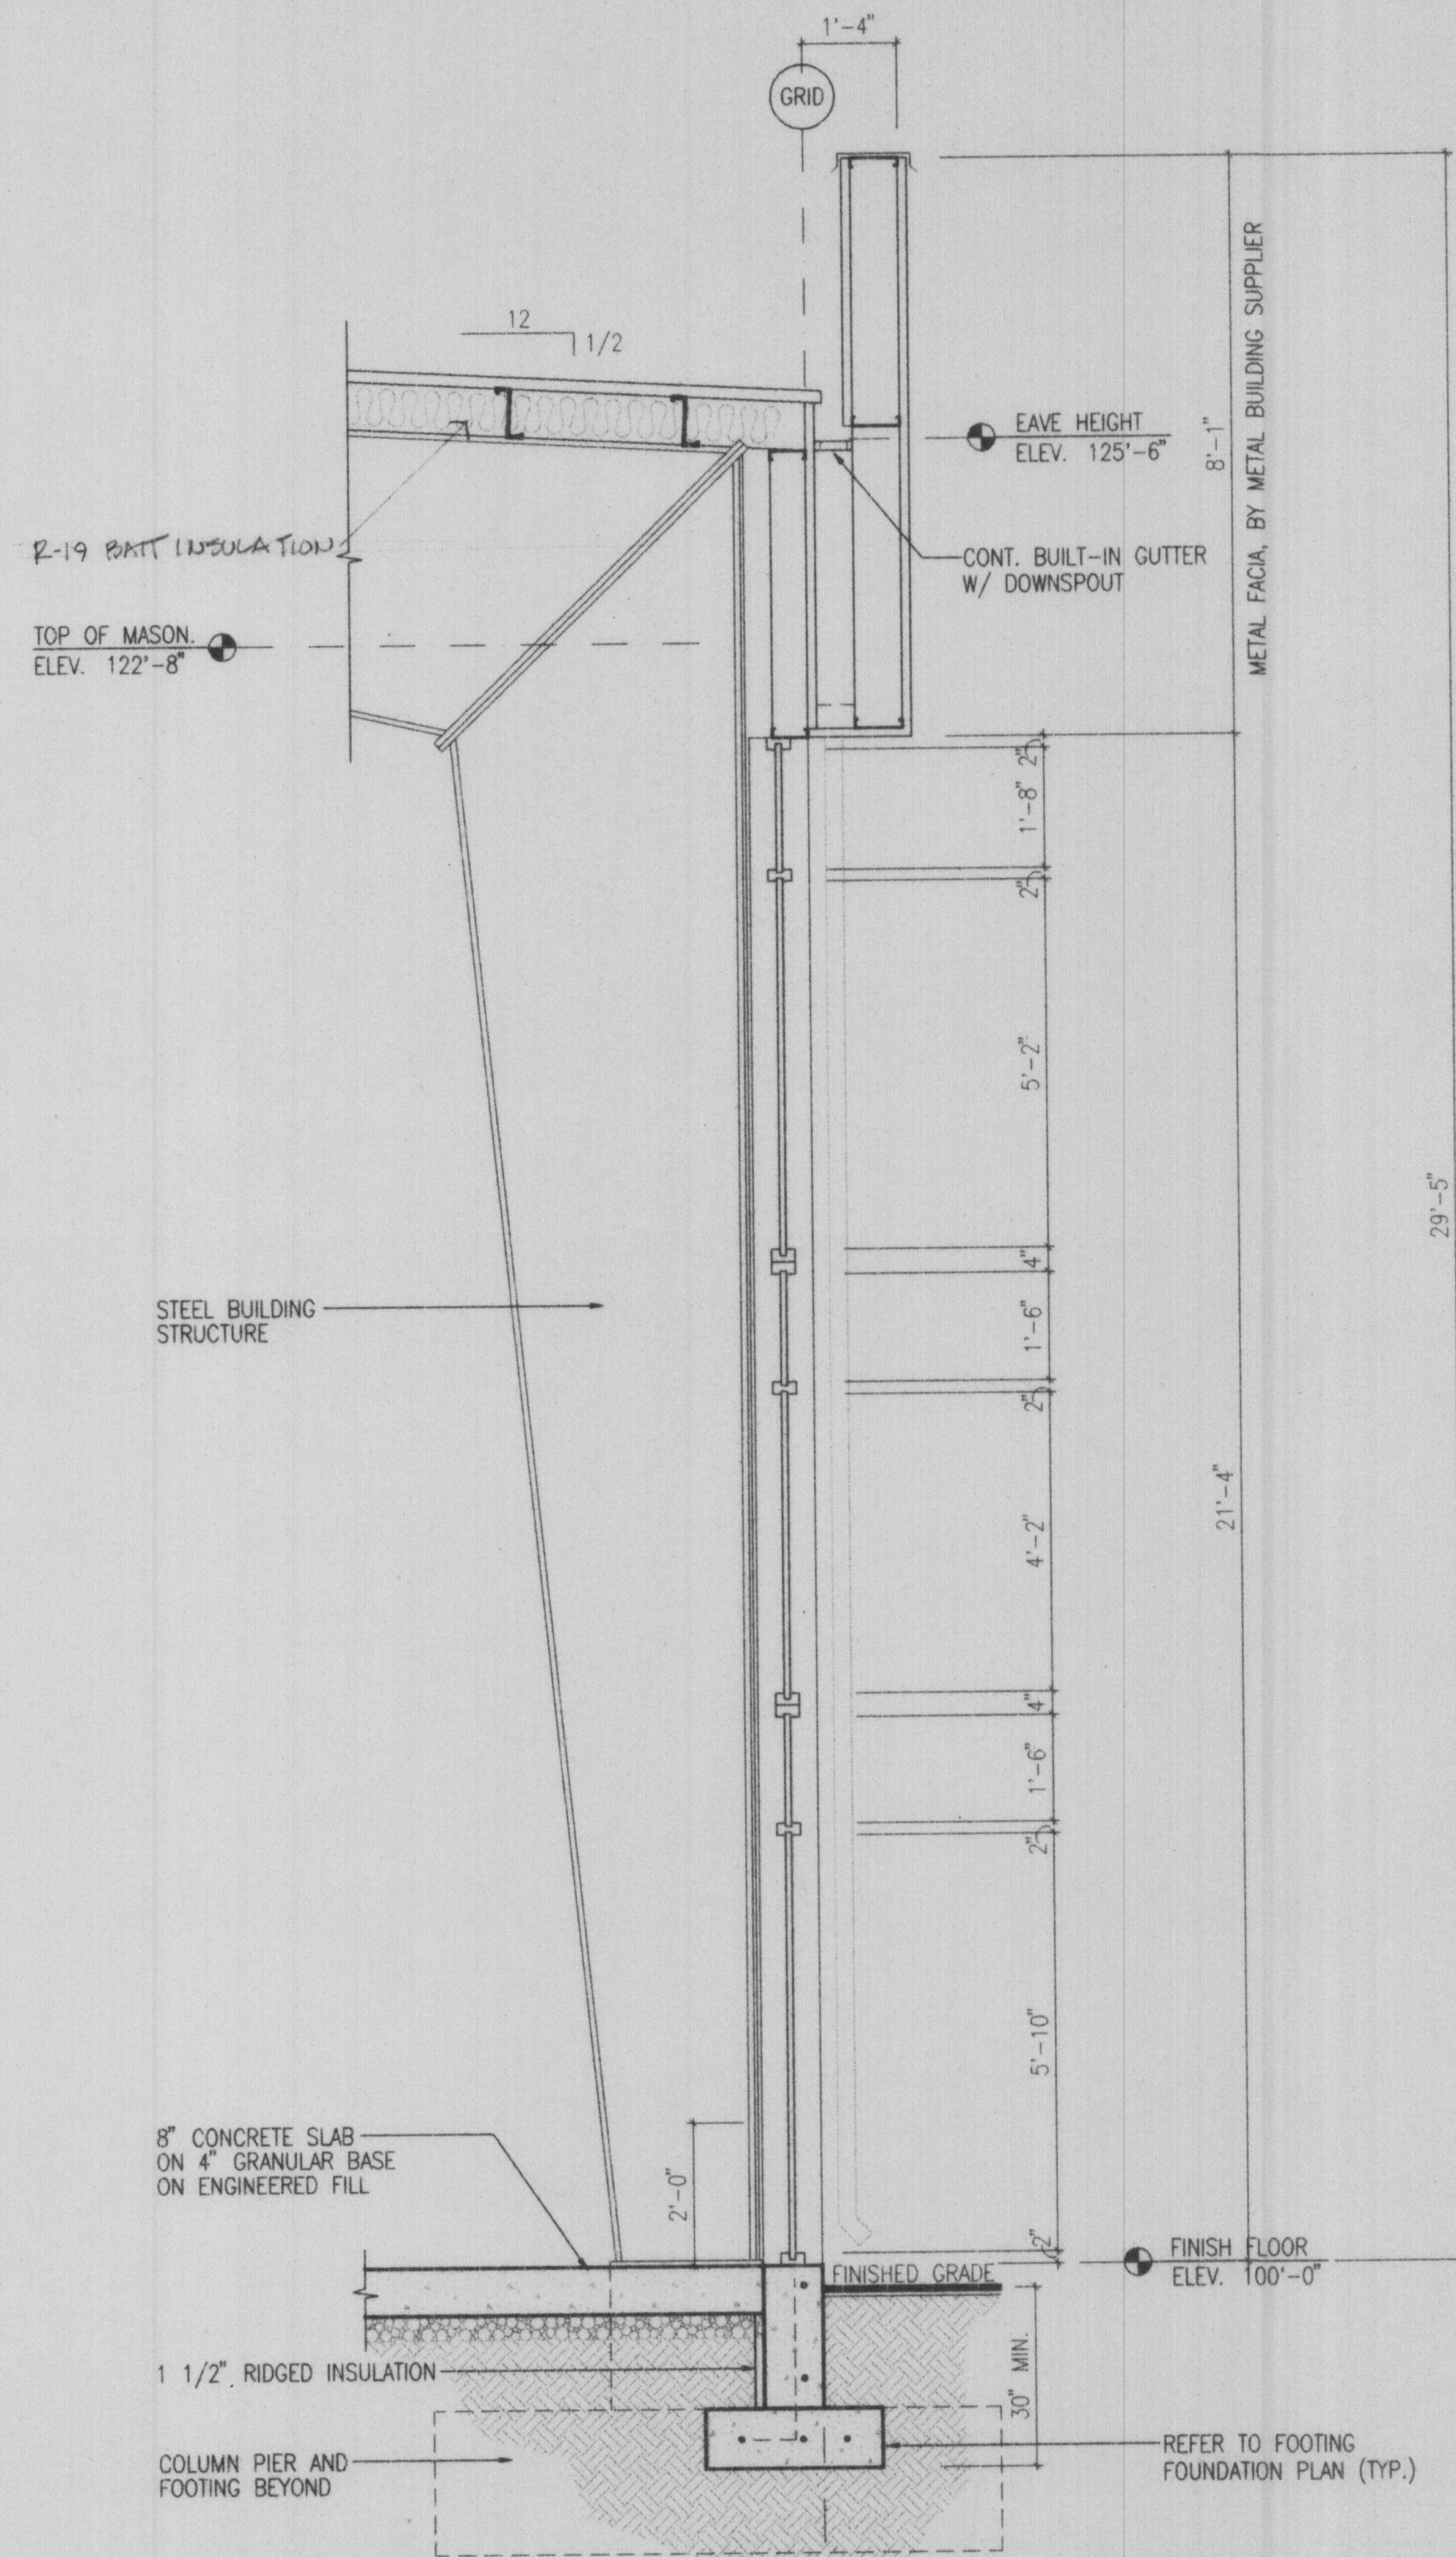

**WALL SECTION B**  
 1/2" = 1'-0"

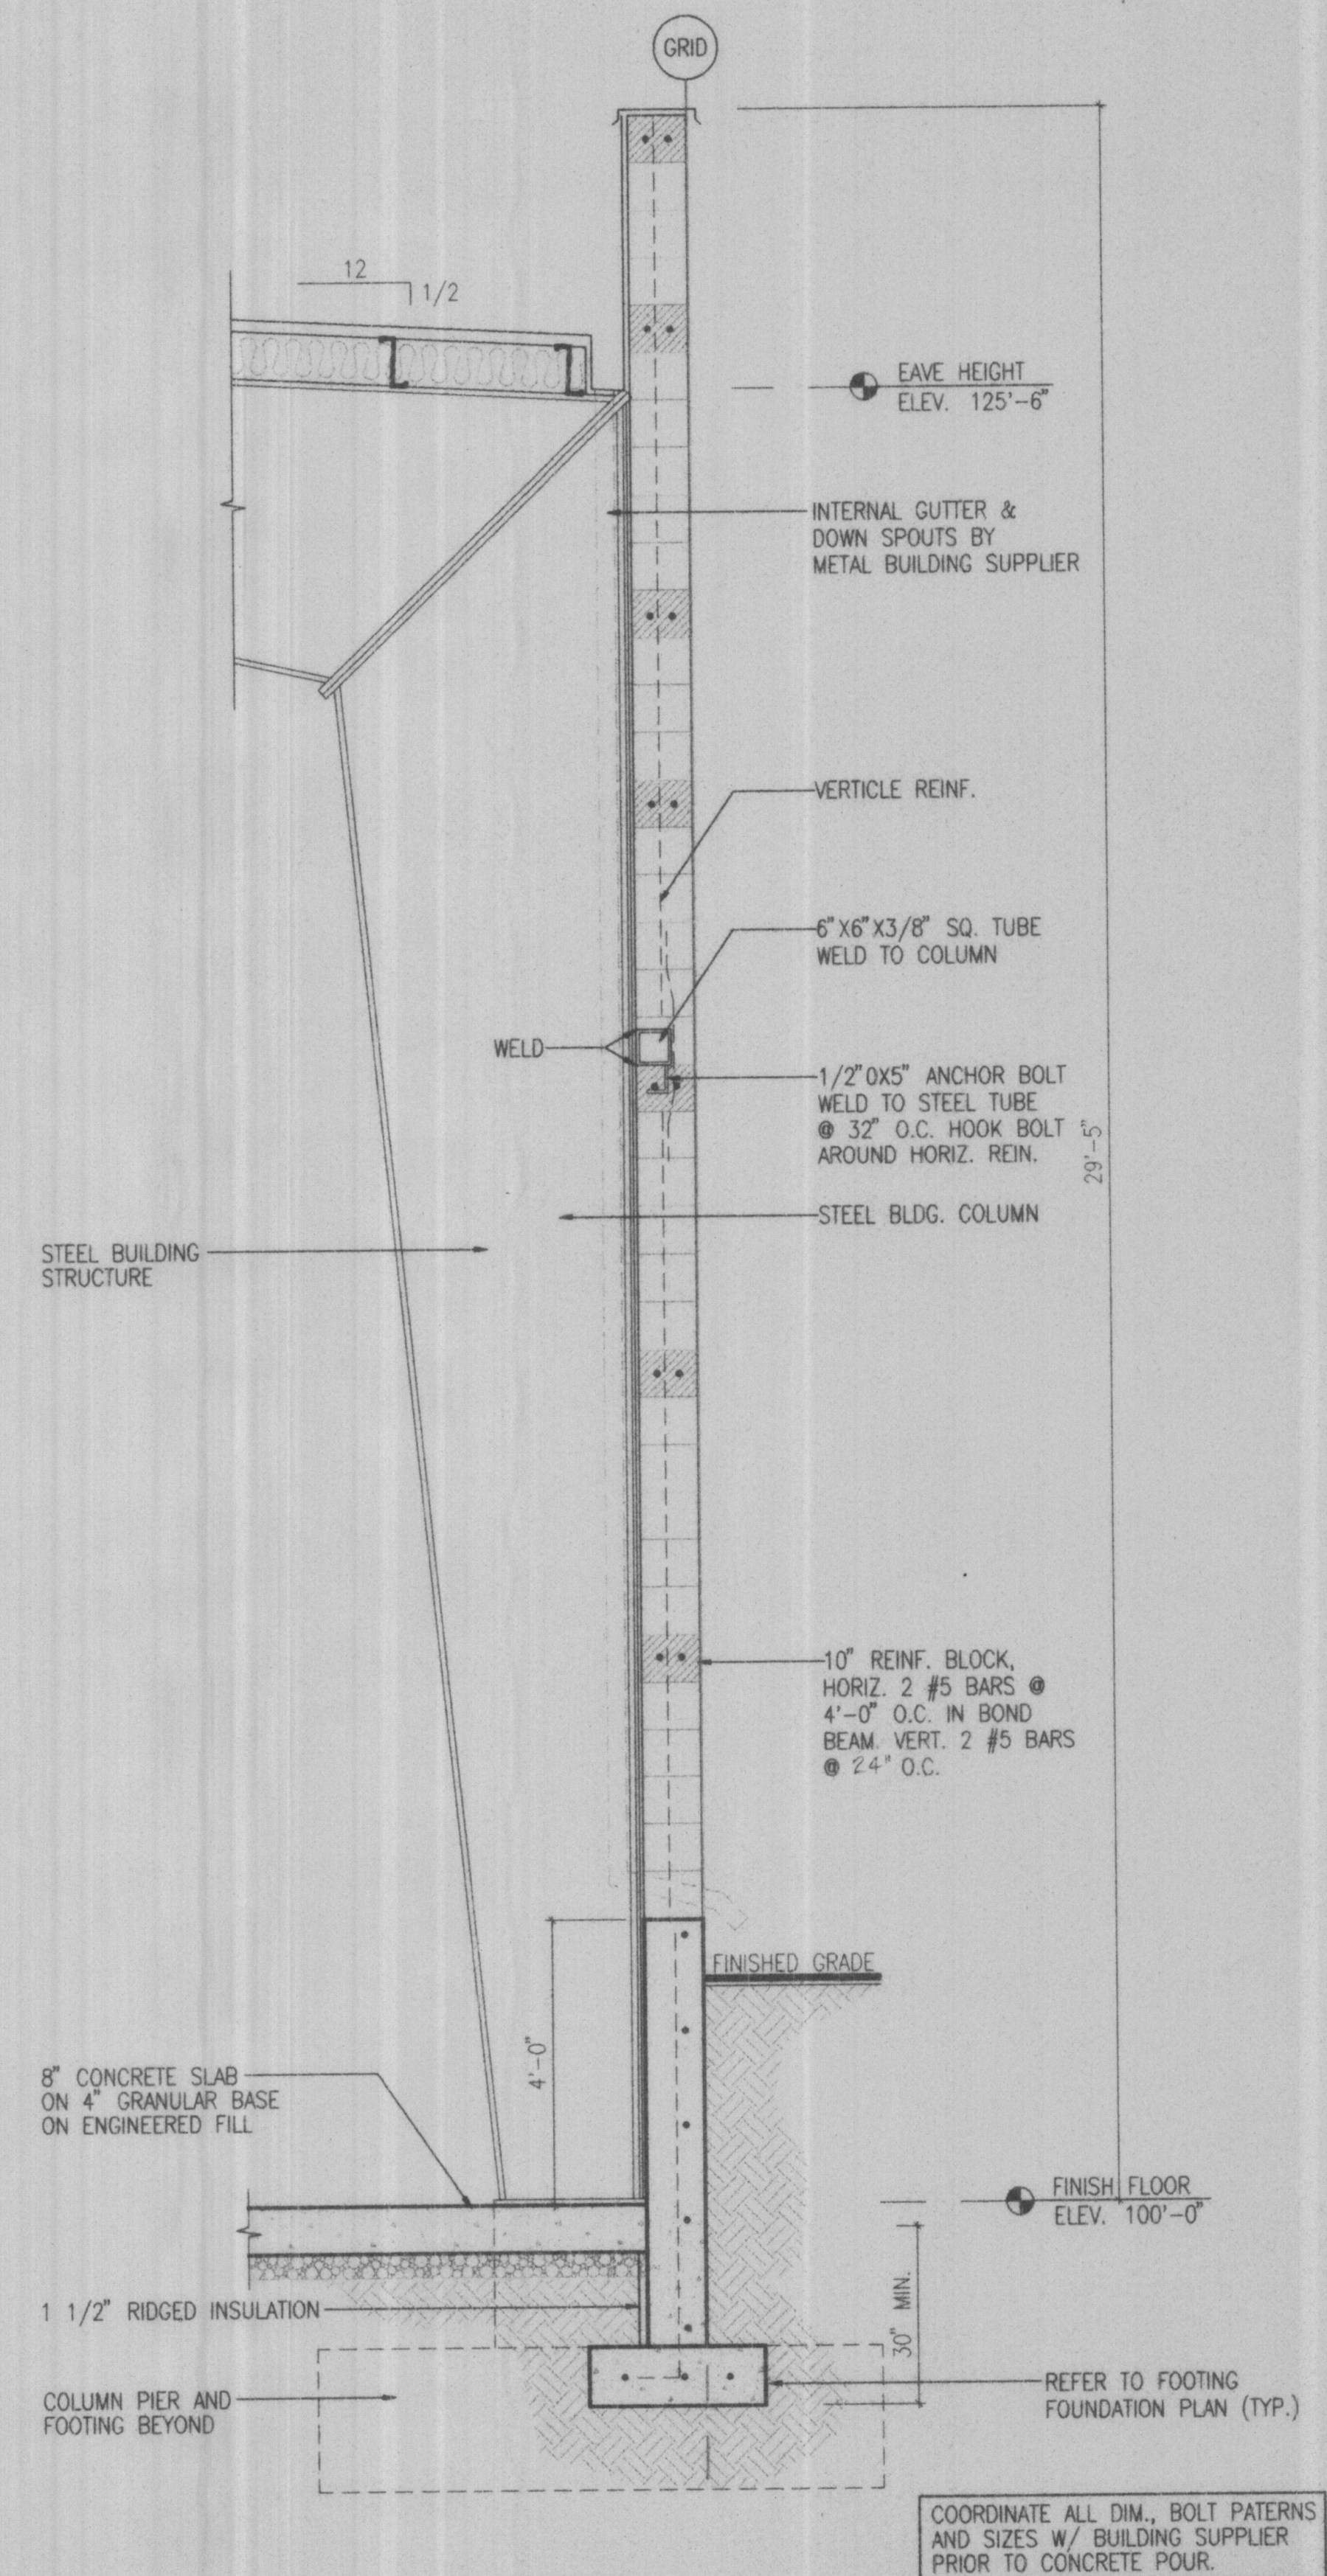

**WALL SECTION A**  
 1/2" = 1'-0"

DATE 9-5-98  
 JOB NO 98-35  
 REVISION 10-23-98  
 12-10-98  
 3-4-99

ALA  
**D. RICHARD L. PRIEST**  
 ARCHITECT AND ASSOCIATES  
 2485 GRANT SUITE 315-B  
 OGDEN, UTAH 84401  
 (801) 621-1493

CONTRACTOR  
**VALLEY DESIGN & CONSTRUCTION**  
 LAYTON, UT.

PROJECT  
**FIGHTER GALLERY**  
 HILL AIR FORCE, UT.

**TYPICAL SECTIONS**  
 7

COORDINATE ALL DIM., BOLT PATTERNS AND SIZES W/ BUILDING SUPPLIER PRIOR TO CONCRETE POUR.