


**C4** ENLARGED PARTIAL ELEVATION @ WINDOW SYSTEM  
1/4" = 1'-0"

AE201-C4-04B

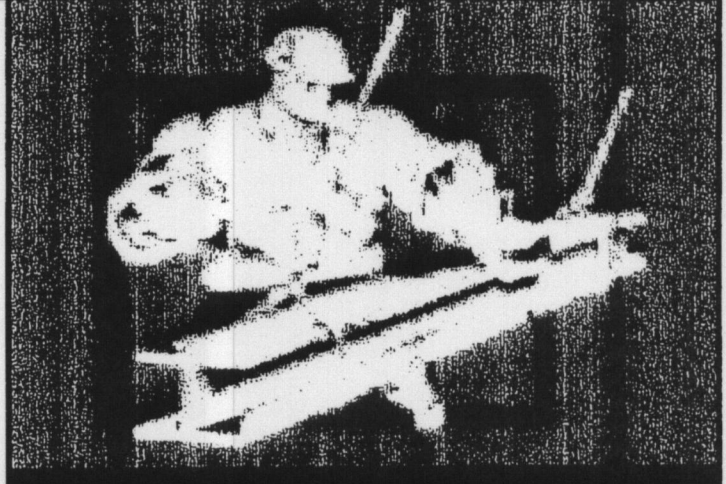

COOPER  
ROBERTS  
SIMONSEN  
ARCHITECTURE



700 NORTH 200 WEST  
SALT LAKE CITY, UTAH 84103  
(801) 355-5915  
(801) 355-9885 FAX  
WWW.CRSARCHITECTS.COM

STRUCTURAL ENGINEER  
CALDER RICHARDS CONSULTING ENGINEERS  
2015 SOUTH 1100 EAST  
Salt Lake City, Utah 84106  
(801) 328-2726 FAX (801) 328-2737

CIVIL ENGINEER  
KING ENGINEERING  
2325 E COTTONWOOD PKWY  
Salt Lake City, Utah 84121  
(801) 990-3170 FAX (801) 990-3293

HAFB FIGHTER  
GALLERY  
ADDITION  
HILL AIR FORCE BASE  
OGDEN, UTAH

BIG-D  
CONSTRUCTION  
404 WEST 400 SOUTH  
SALT LAKE CITY, UTAH 84101


CD	05/02/05	CONSTRUCTION SET
CD	04/18/05	PROGRESS SET

PROJECT NO: B05-017 HAFB MUSEUM ADDITION  
CAD DWG FILE: AE201.DWG  
DRAWN BY: JKC  
CHECKED BY: DWT

EXTERIOR  
ELEVATIONS

**AE201**

SHEET OF

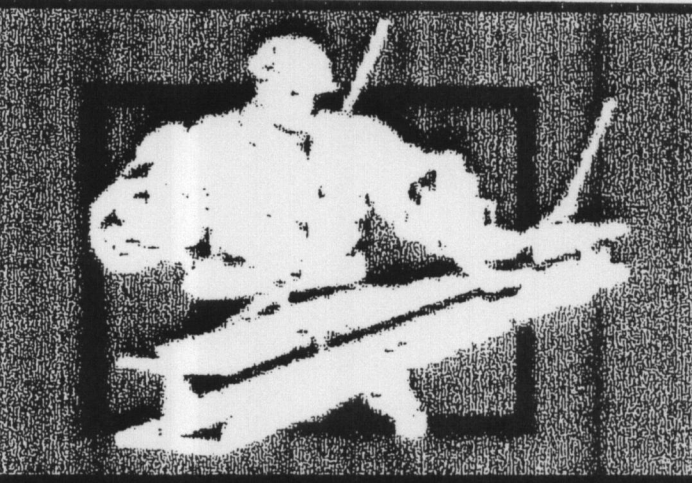

COOPER  
ROBERTS  
SIMONSEN  
ARCHITECTURE



700 NORTH 200 WEST  
SALT LAKE CITY, UTAH 84103  
(801) 355-5915  
(801) 355-9885 FAX  
WWW.CRSARCHITECTS.COM

STRUCTURAL ENGINEER  
CALDER RICHARDS CONSULTING ENGINEERS  
2015 SOUTH 1100 EAST  
Salt Lake City, Utah 84106  
(801) 328-2726 FAX (801) 328-2737

CIVIL ENGINEER  
KING ENGINEERING  
2825 E COTTONWOOD PKWY  
Salt Lake City, Utah 84121  
(801) 990-3170 FAX (801) 990-3293

**HAFB FIGHTER  
GALLERY  
ADDITION**

HILL AIR FORCE BASE  
OGDEN, UTAH


**BIG-D  
CONSTRUCTION**

404 WEST 400 SOUTH  
SALT LAKE CITY, UTAH 84101


CD	05/02/05	CONSTRUCTION SET
CD	04/18/05	PROGRESS SET
PROJECT NO: B05-017 HAFB MUSEUM ADDITION		
CAD DWG FILE: AE301.DWG		
DRAWN BY: JKC		
CHECKED BY: DWT		

**WALL SECTIONS**

**AE301**  
SHEET OF

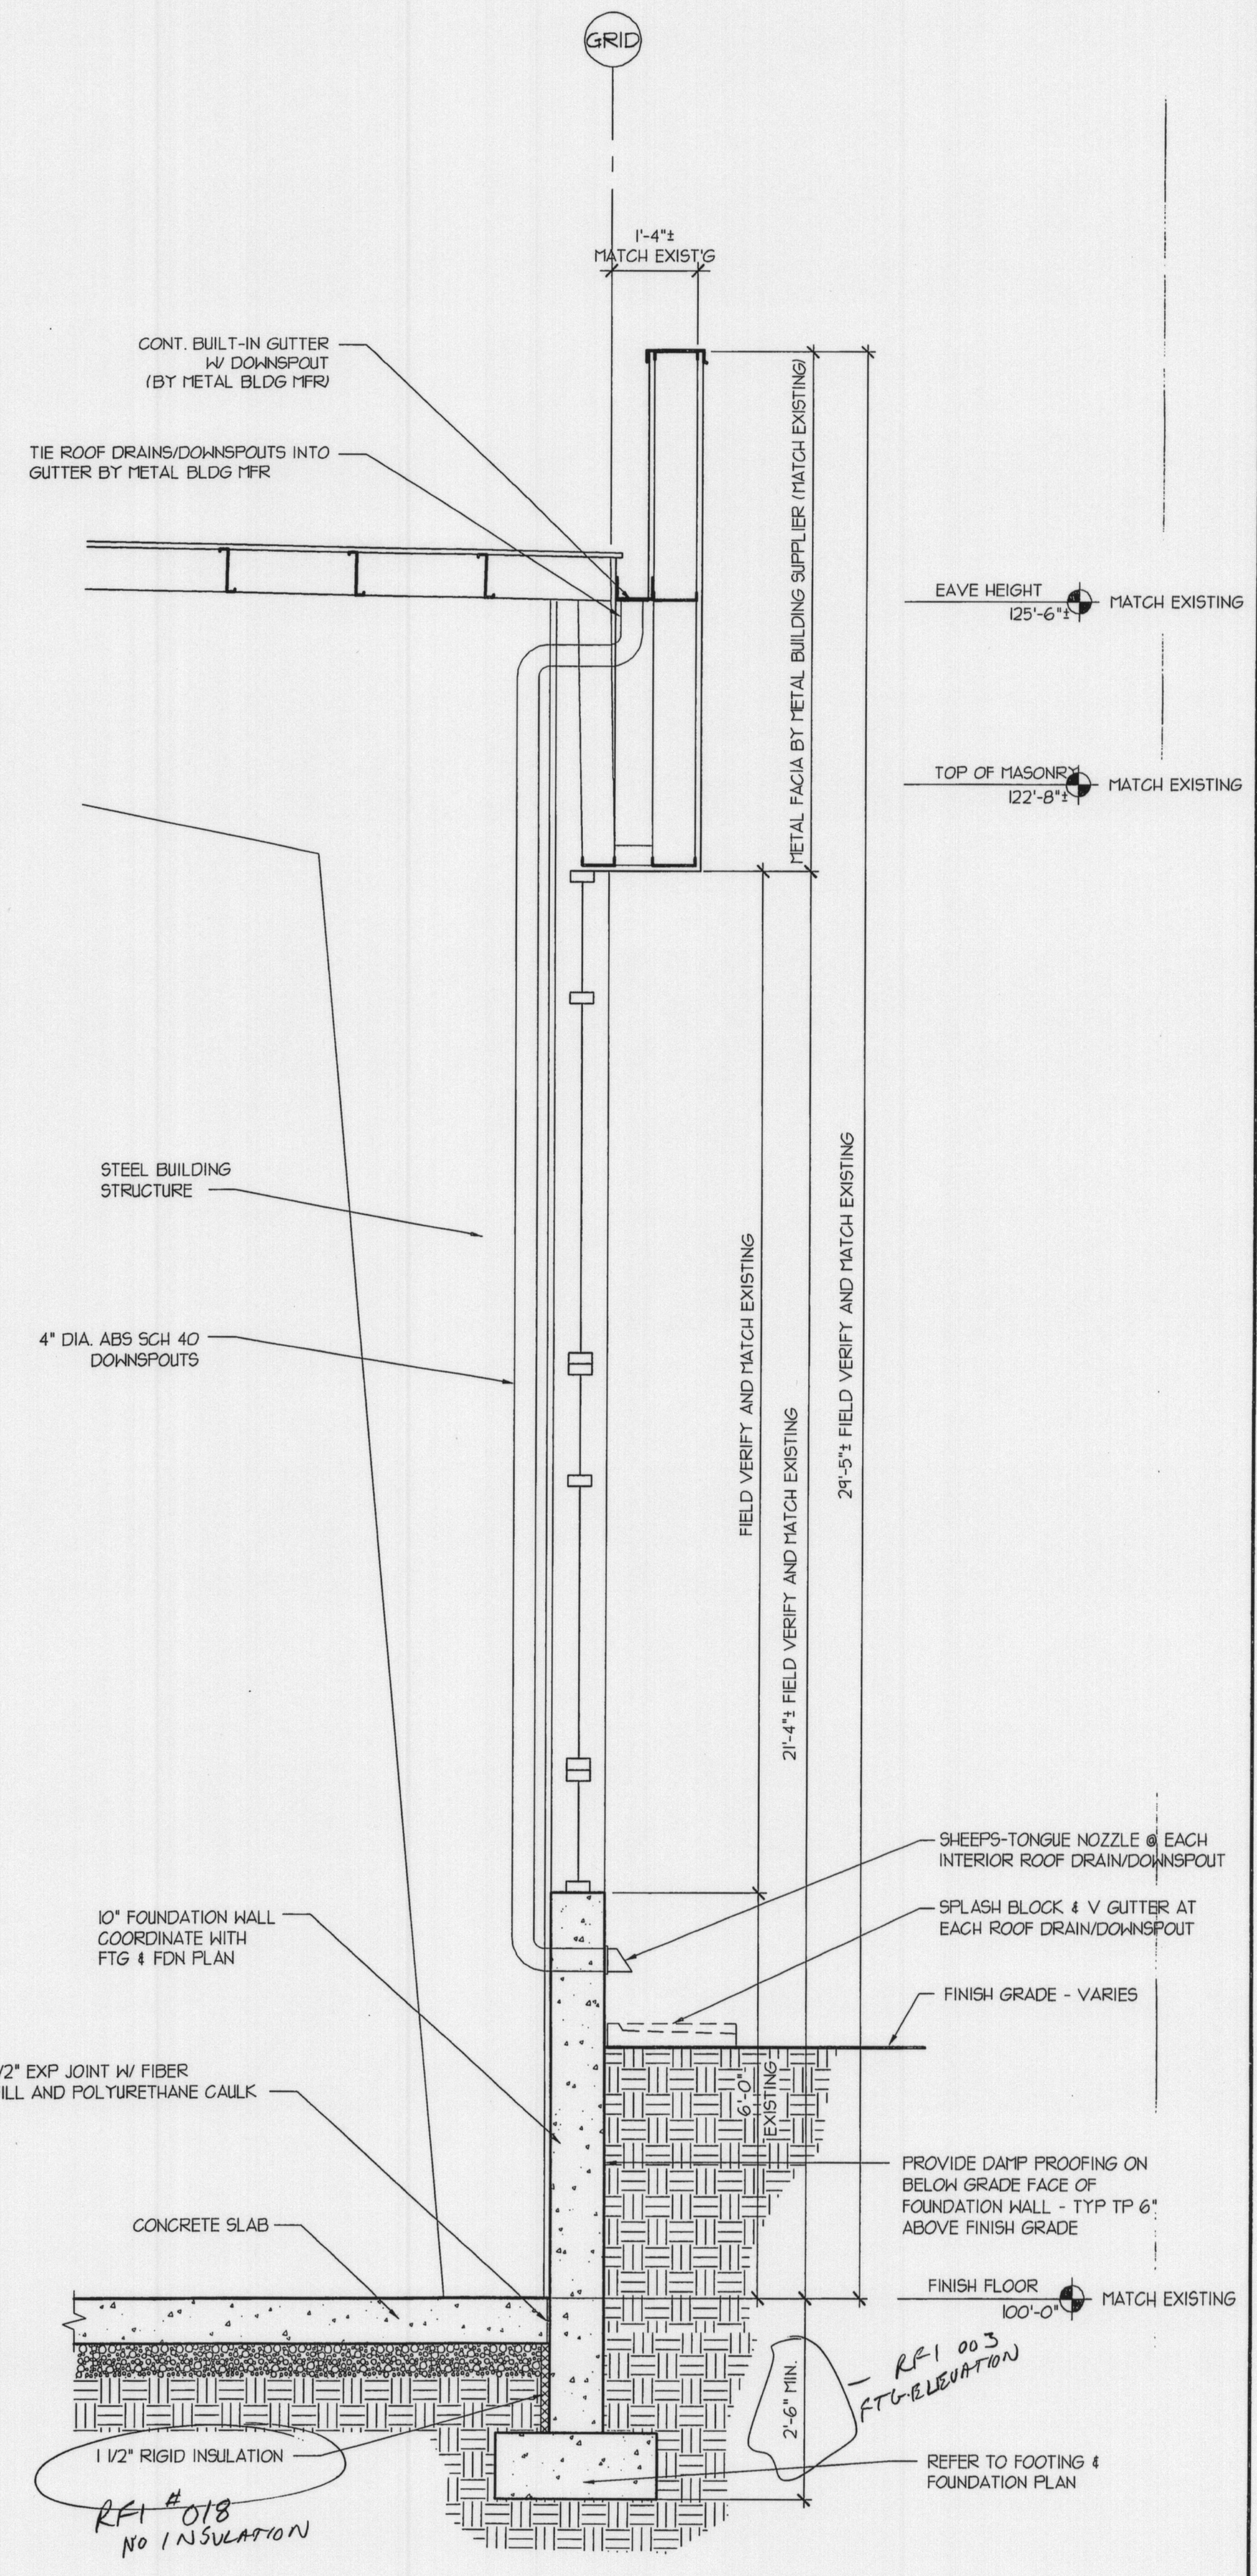

**A2** WALL SECTION  
1/2" = 1'-0"

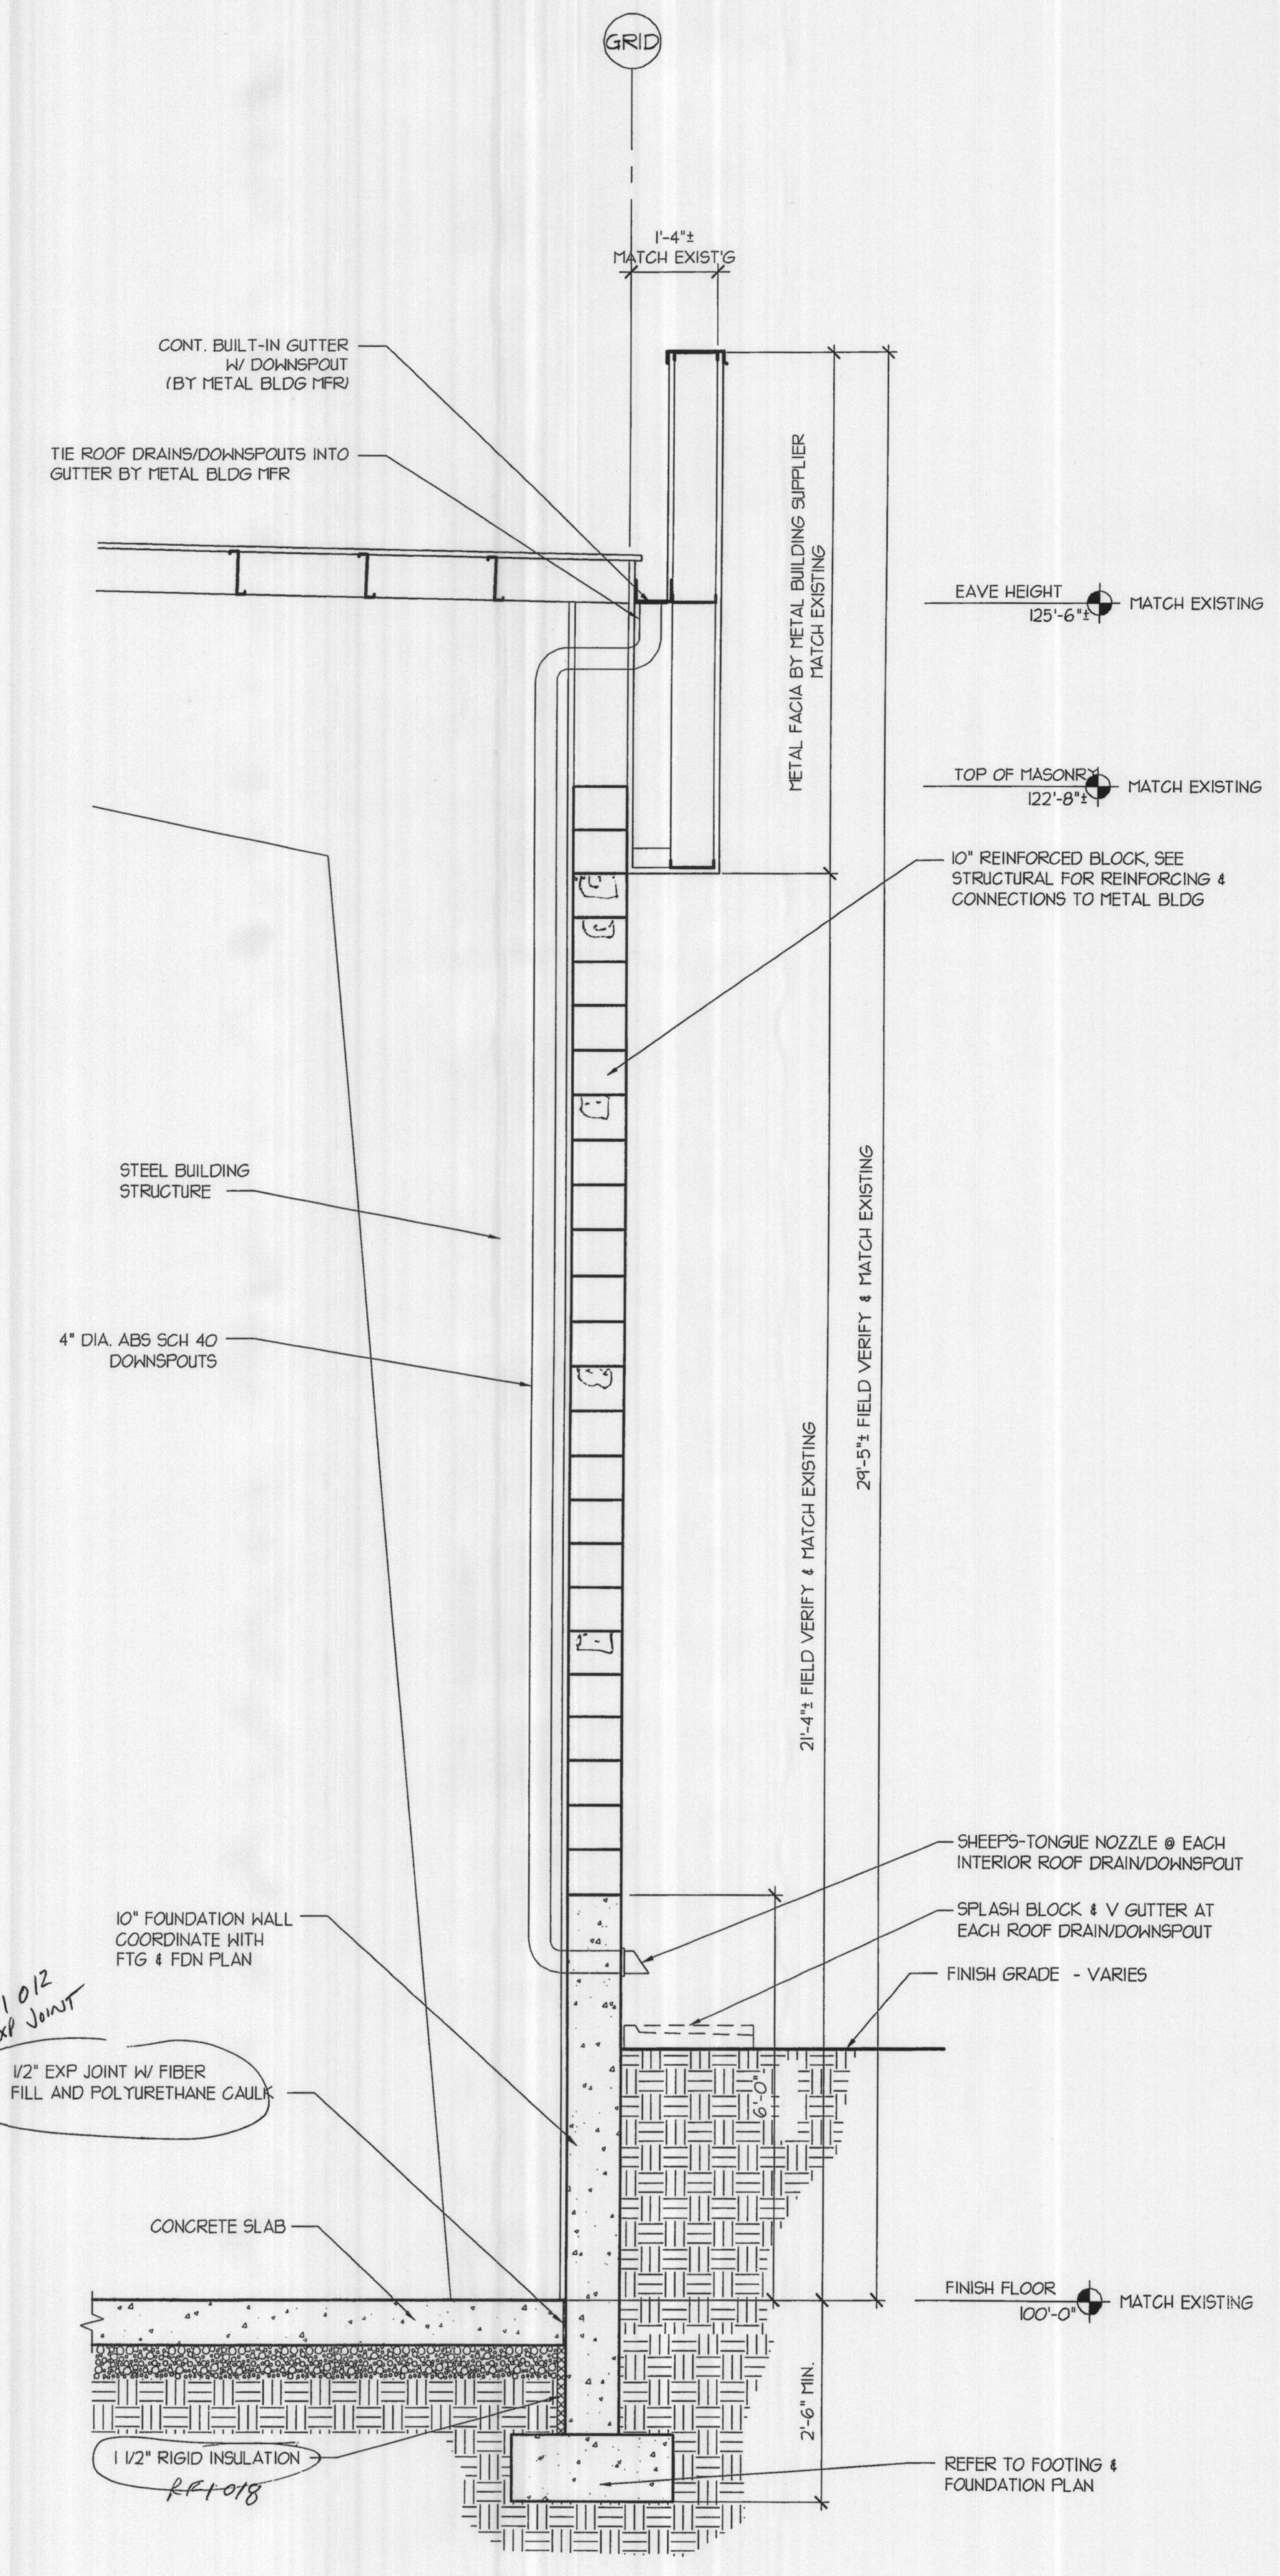

**A4** WALL SECTION  
1/2" = 1'-0"

2


AE301-AI-24

3

4

AE301-AI-24

5

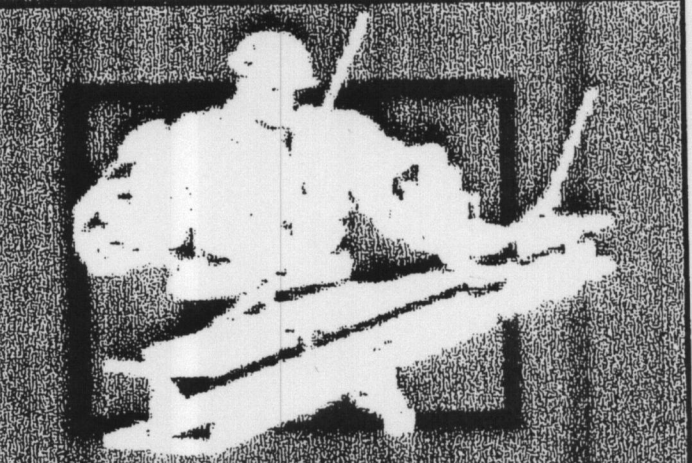

COOPER  
ROBERTS  
SIMONSEN  
ARCHITECTURE



700 NORTH 200 WEST  
SALT LAKE CITY, UTAH 84103  
(801) 355-5915  
(801) 355-9885 FAX  
WWW.CRSARCHITECTS.COM

STRUCTURAL ENGINEER  
CALDER RICHARDS CONSULTING ENGINEERS  
2015 SOUTH 1100 EAST  
Salt Lake City, Utah 84106  
(801) 328-2726 FAX (801) 328-2737

CIVIL ENGINEER  
KING ENGINEERING  
2825 E COTTONWOOD PKWY  
Salt Lake City, Utah 84121  
(801) 990-3170 FAX (801) 990-3293

**HAFB FIGHTER  
GALLERY  
ADDITION**

HILL AIR FORCE BASE  
OGDEN, UTAH

**BIG-D  
CONSTRUCTION**


404 WEST 400 SOUTH  
SALT LAKE CITY, UTAH 84101

CD	05/02/05	CONSTRUCTION SET
CD	04/18/05	PROGRESS SET
PROJECT NO: B05-017 HAFB MUSEUM ADDITION		
CAD DWG FILE: AE302.DWG		
DRAWN BY: JKC		
CHECKED BY: DWT		


**WALL SECTIONS**

**AE302**

SHEET OF

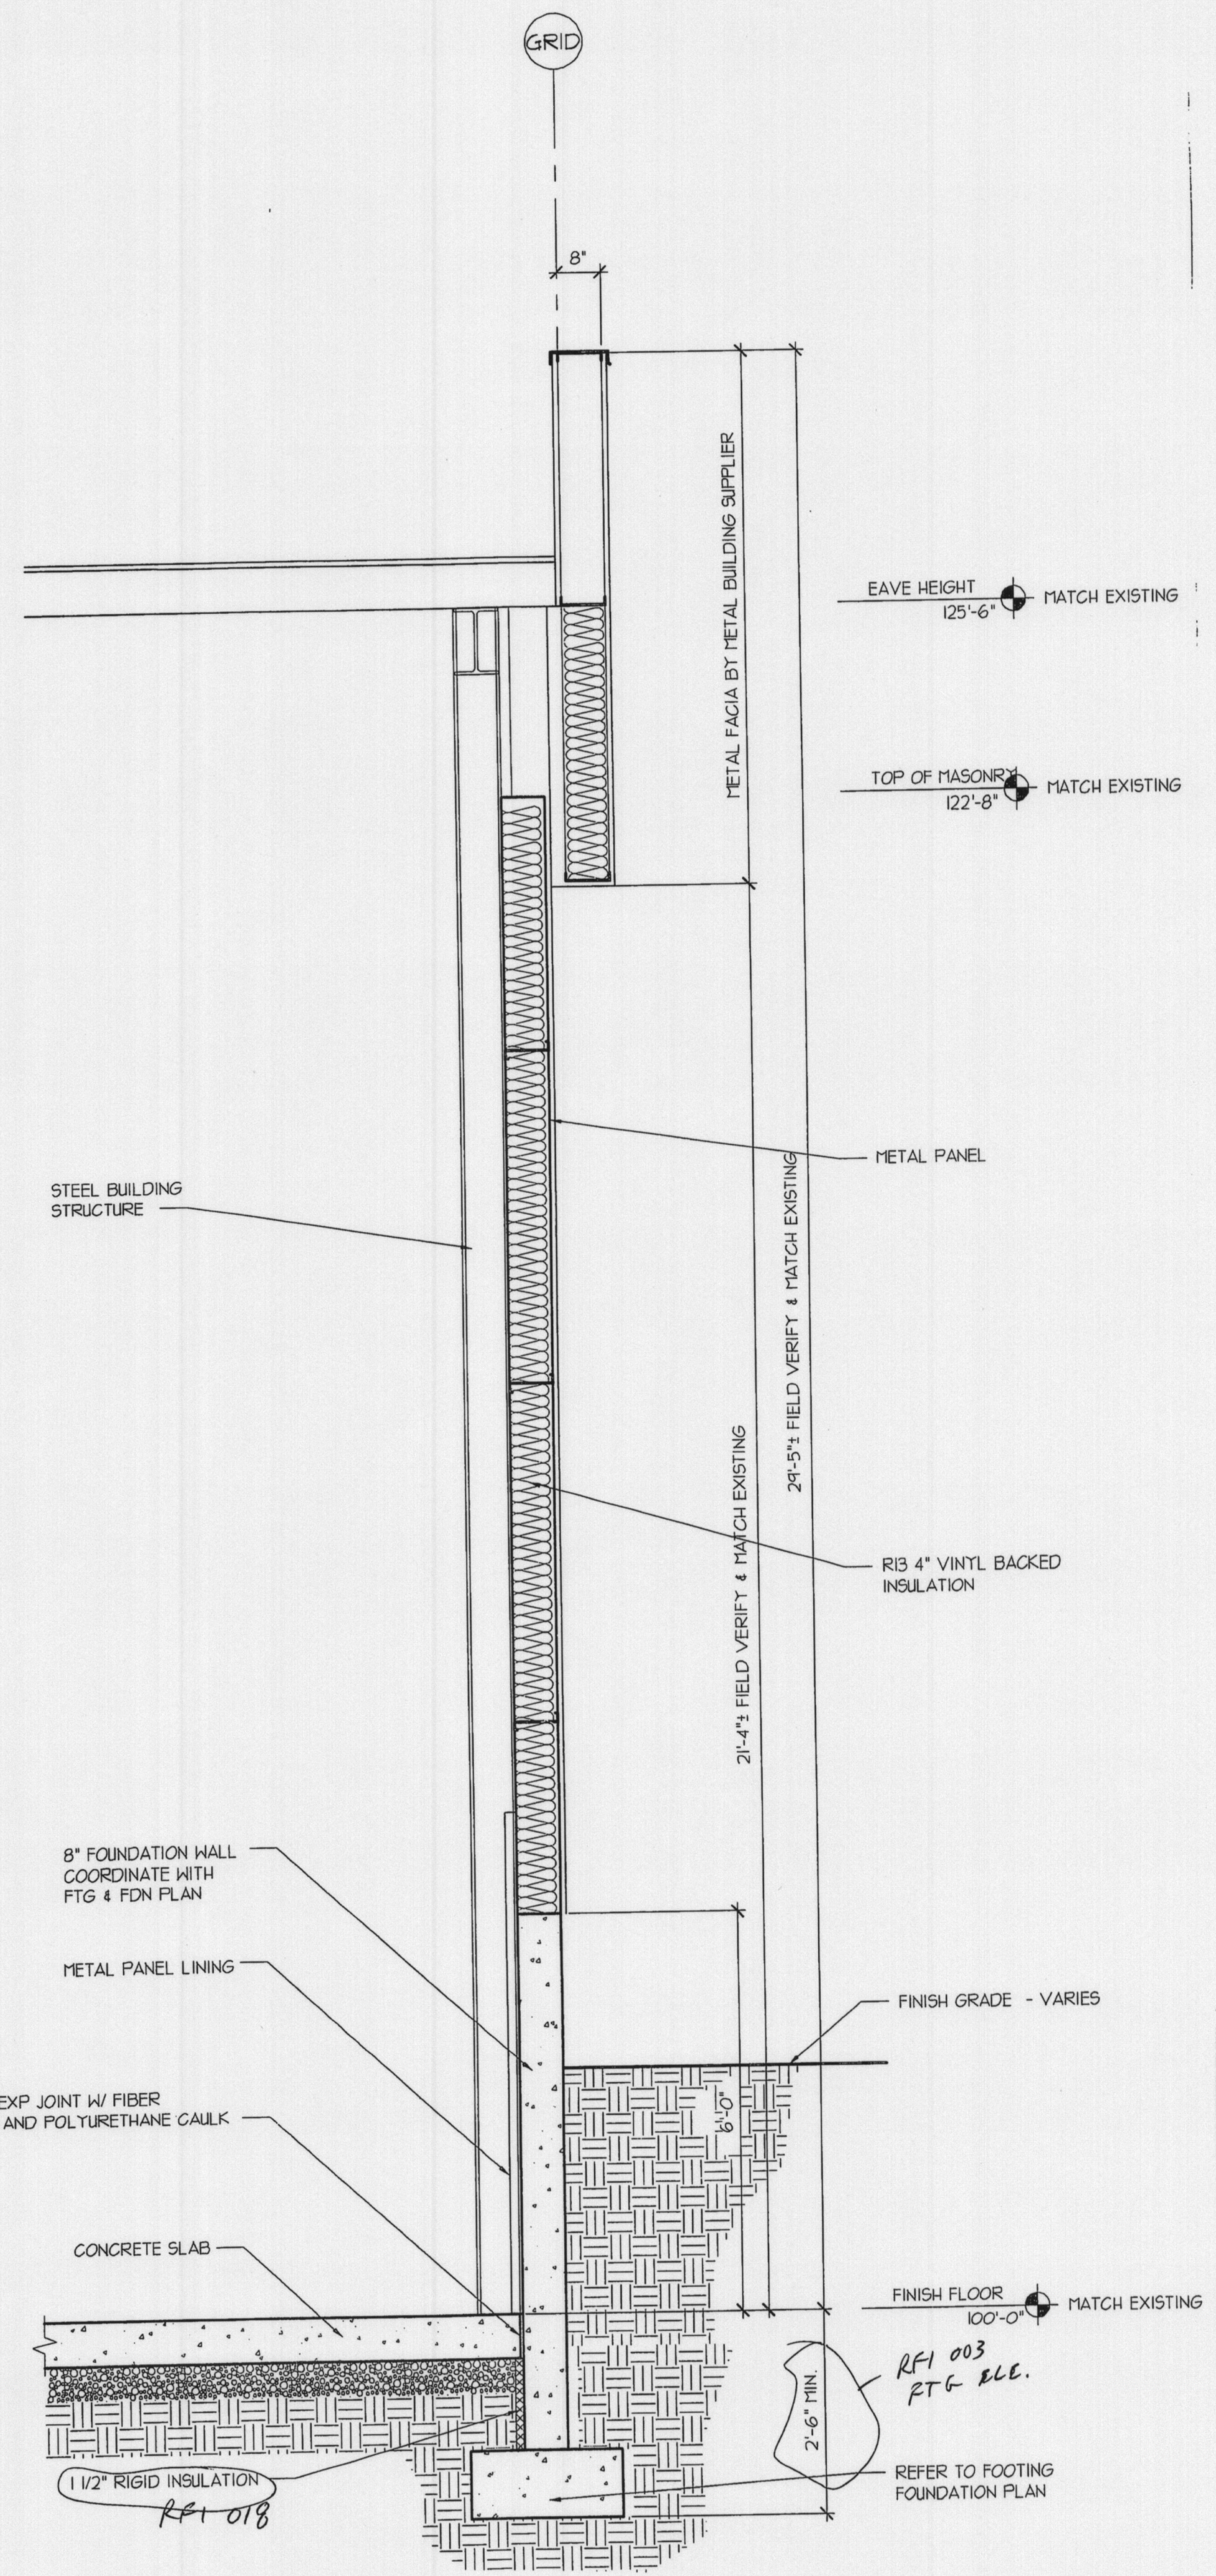

**A2** WALL SECTION  
1/2" = 1'-0"

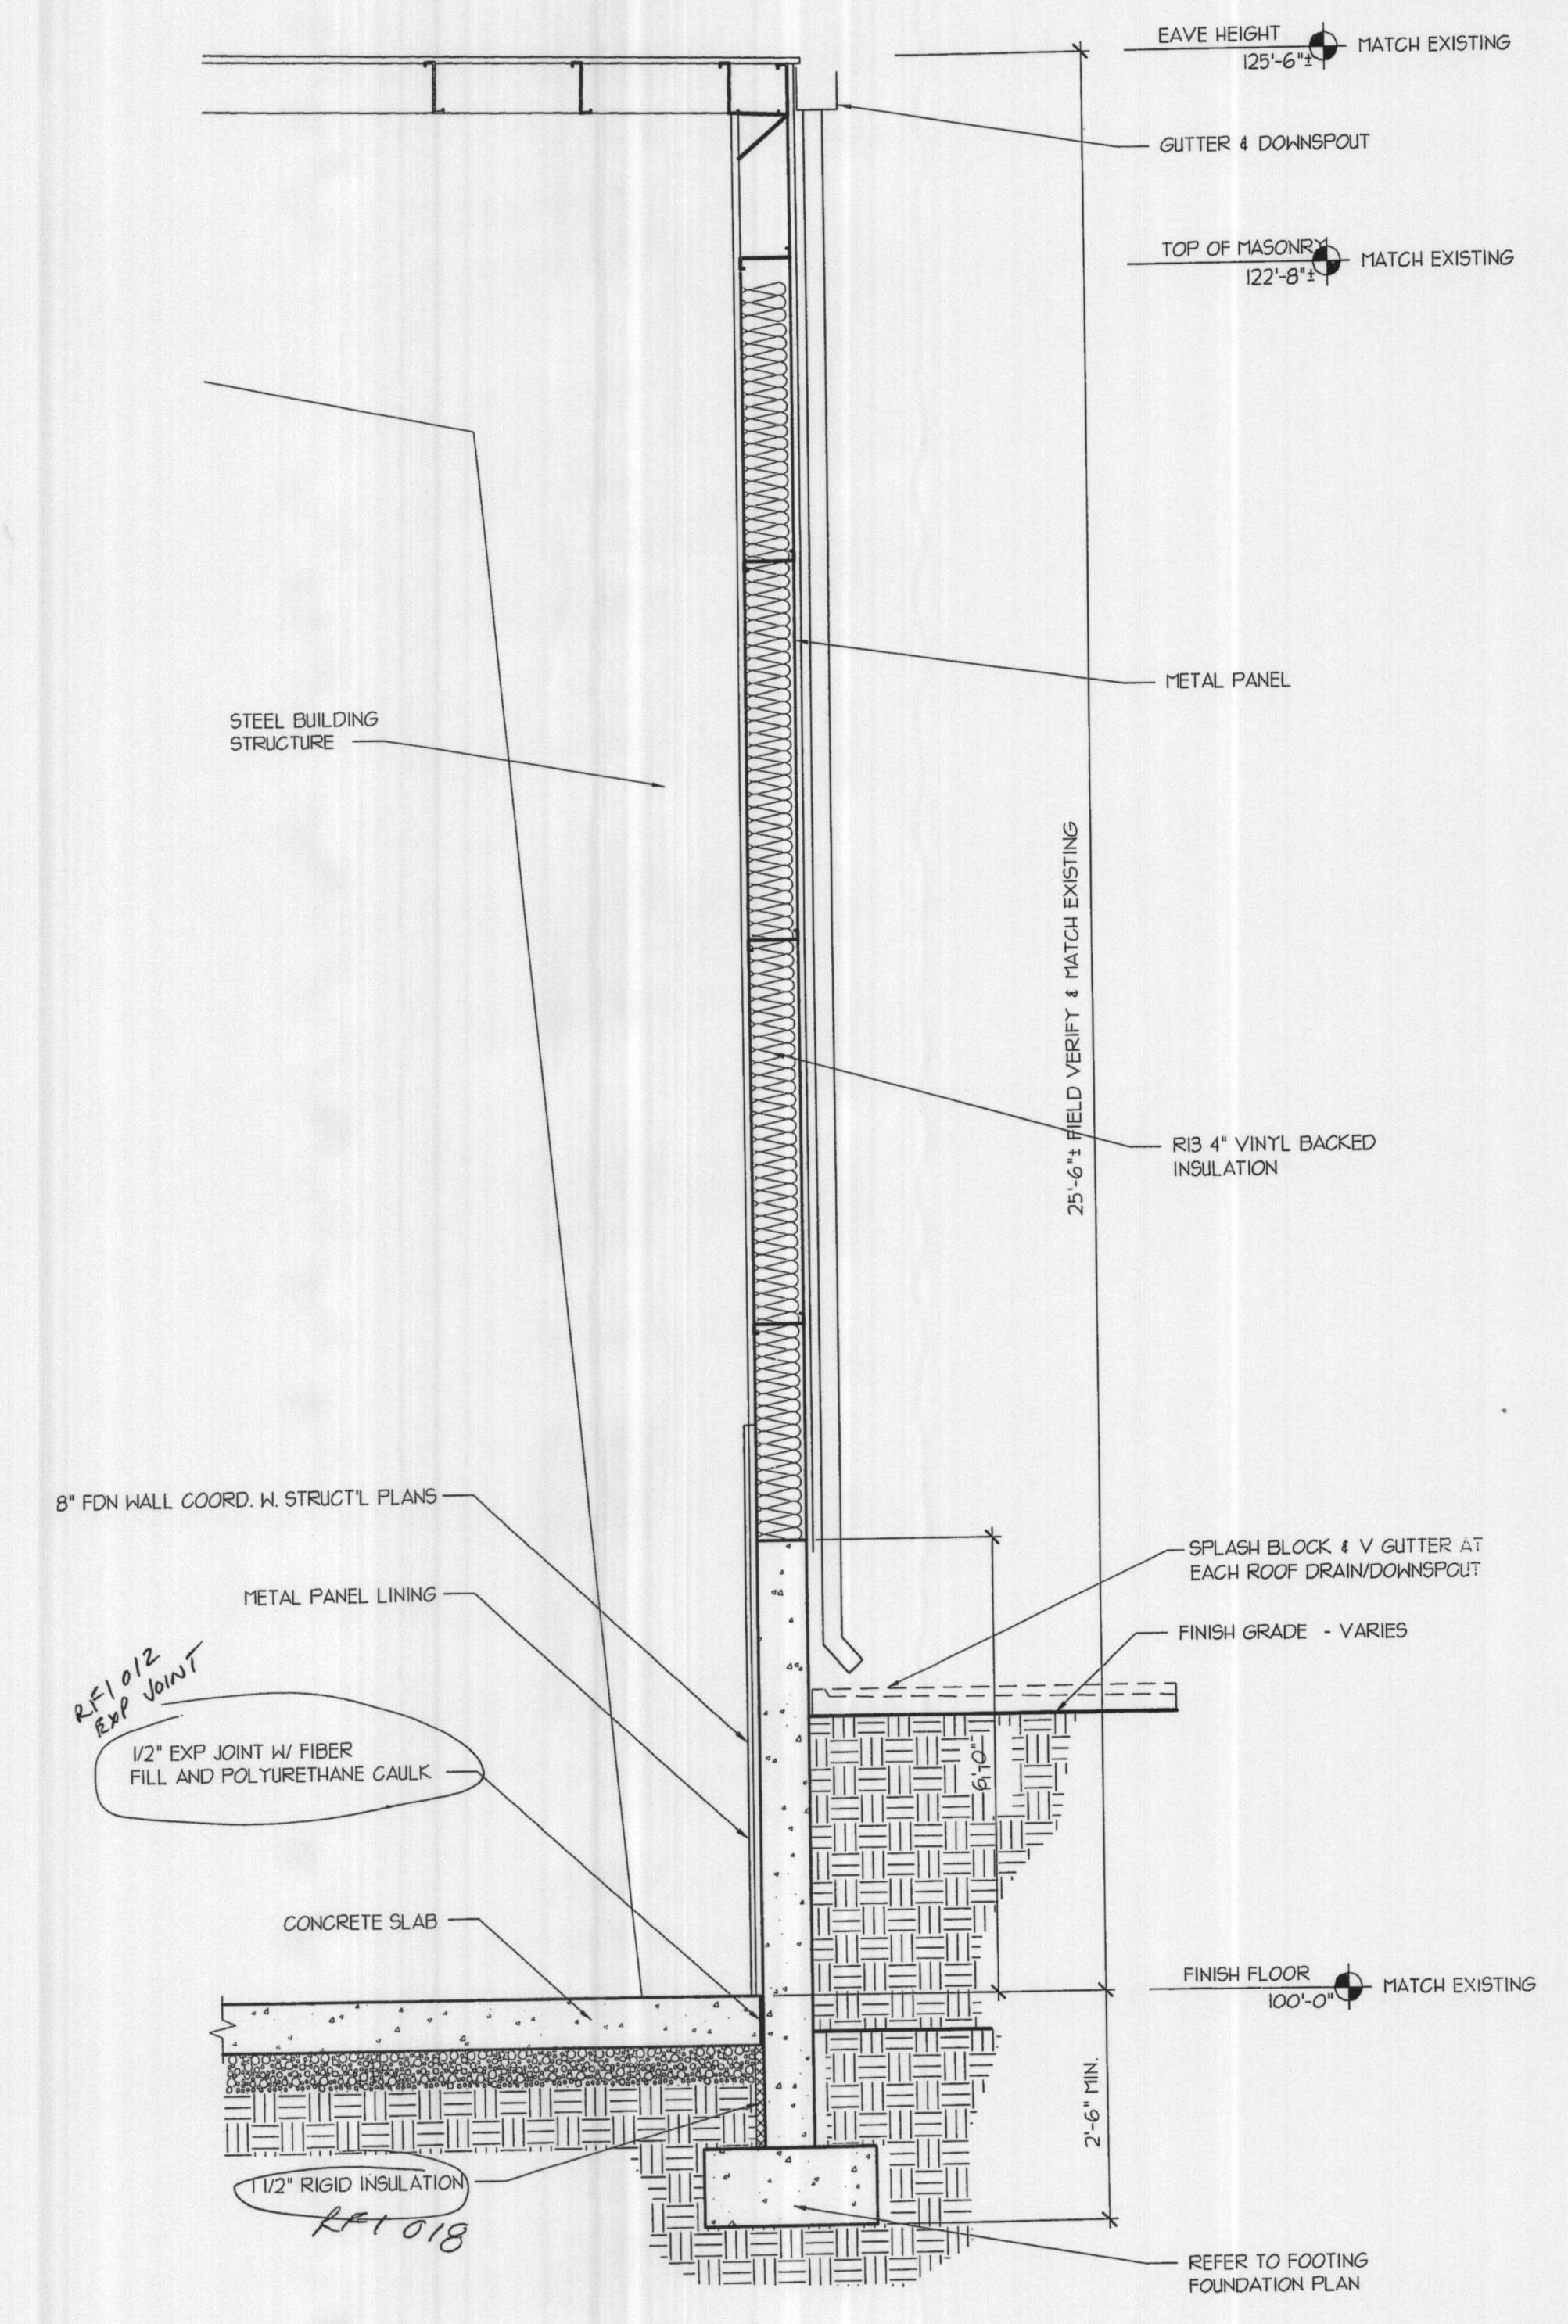

**A4** WALL SECTION  
1/2" = 1'-0"