


Attach 005

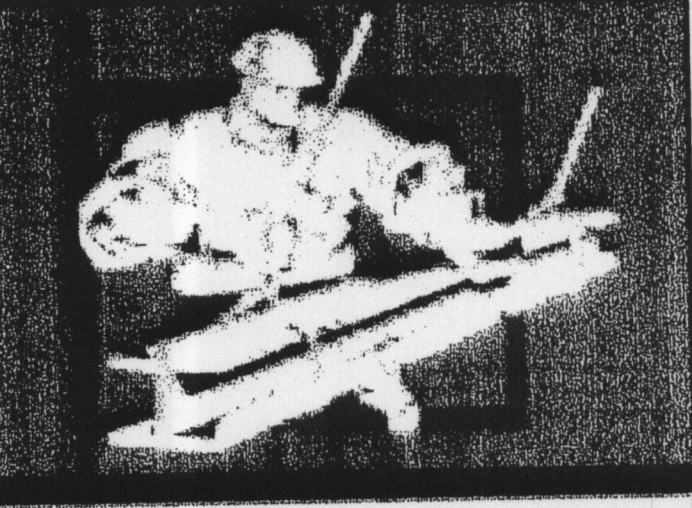

COOPER
ROBERTS
SIMONSEN
ARCHITECTURE



700 NORTH 200 WEST
SALT LAKE CITY, UTAH 84103
(801) 355-5915
(801) 355-9885 FAX
WWW.CRSARCHITECTS.COM

STRUCTURAL ENGINEER
CALDER RICHARDS CONSULTING ENGINEERS
2015 SOUTH 1100 EAST
Salt Lake City, Utah 84106
(801) 328-2726 FAX (801) 328-2737

CIVIL ENGINEER
KING ENGINEERING
2825 E COTTONWOOD PKWY
Salt Lake City, Utah 84121
(801) 990-3170 FAX (801) 990-3293

HAFB FIGHTER GALLERY ADDITION

HILL AIR FORCE BASE
OGDEN, UTAH


BIG-D CONSTRUCTION

404 WEST 400 SOUTH
SALT LAKE CITY, UTAH 84101

CD	05/02/05	CONSTRUCTION SET
CD	04/18/05	PROGRESS SET
PROJECT NO: B05-017 HAFB MUSEUM ADDITION		
CAD DWG FILE: _AS101.DWG		
DRAWN BY: JKC		
CHECKED BY: DWT		

PARTIAL SITE PLAN

AS101
SHEET OF

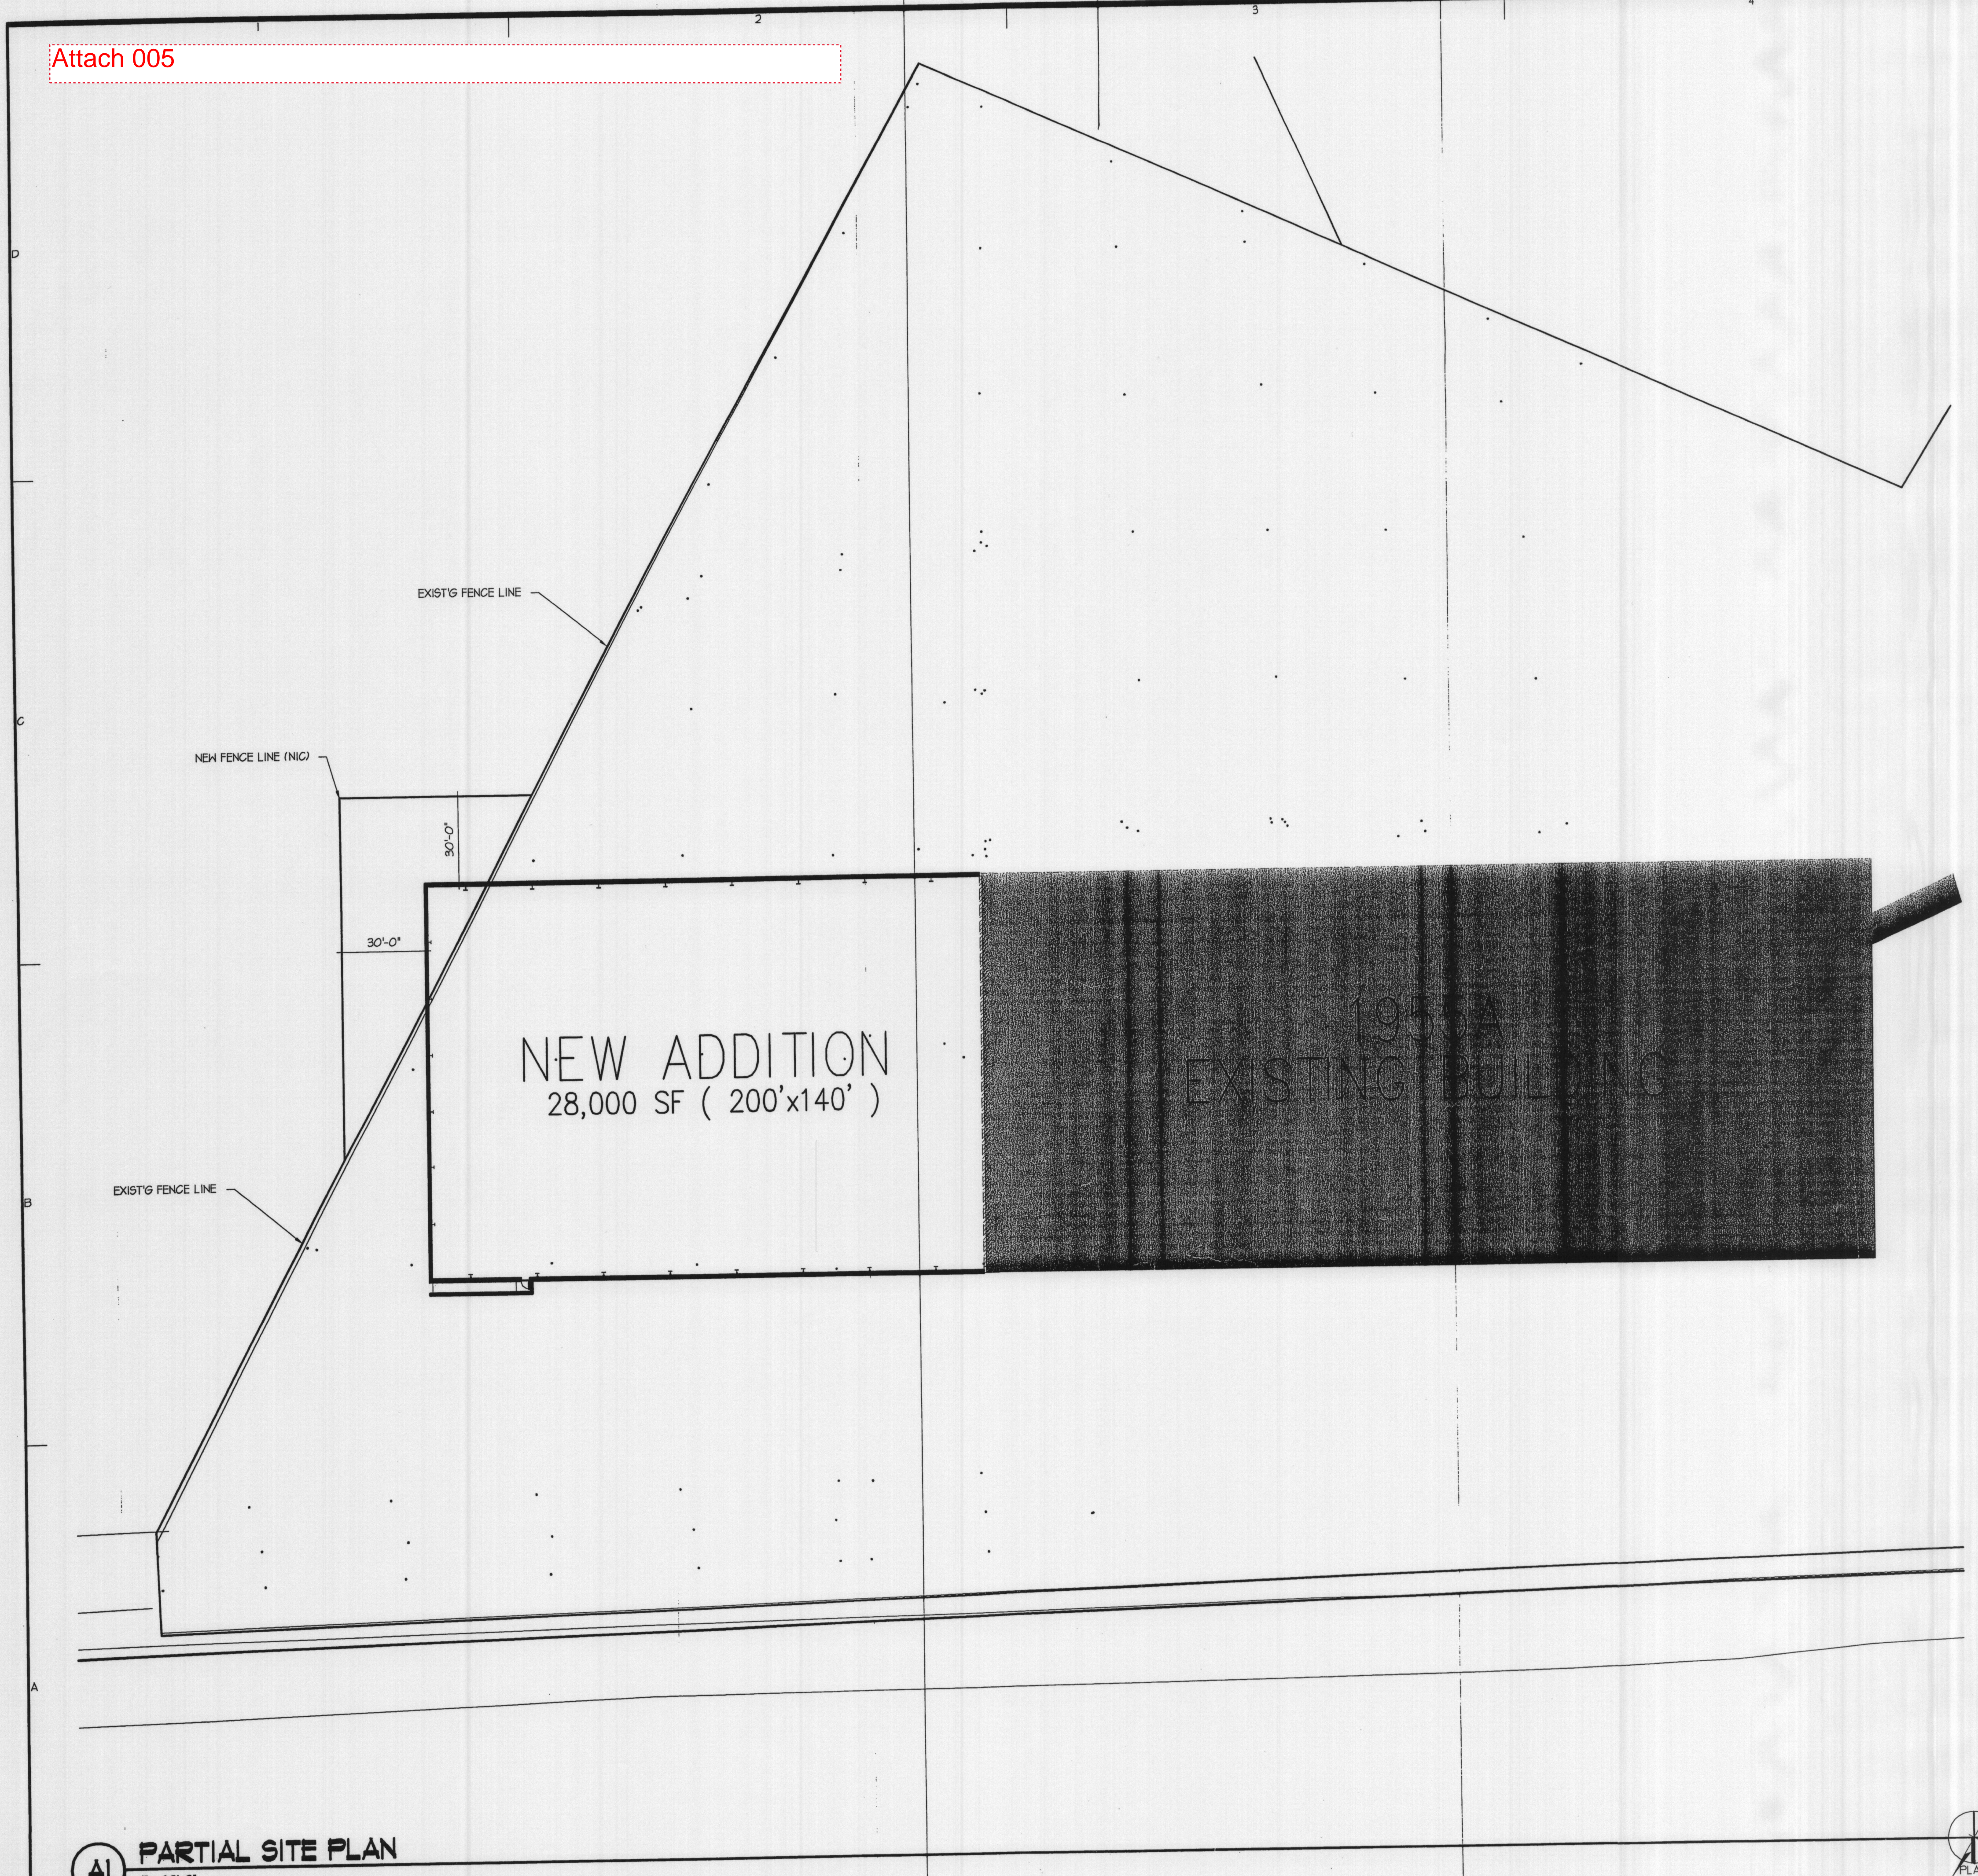

AI PARTIAL SITE PLAN
1" = 30'-0"

-ASPBASE-360.dwg

