


FIGHTER GALLERY

HILL AIR FORCE BASE, UT.

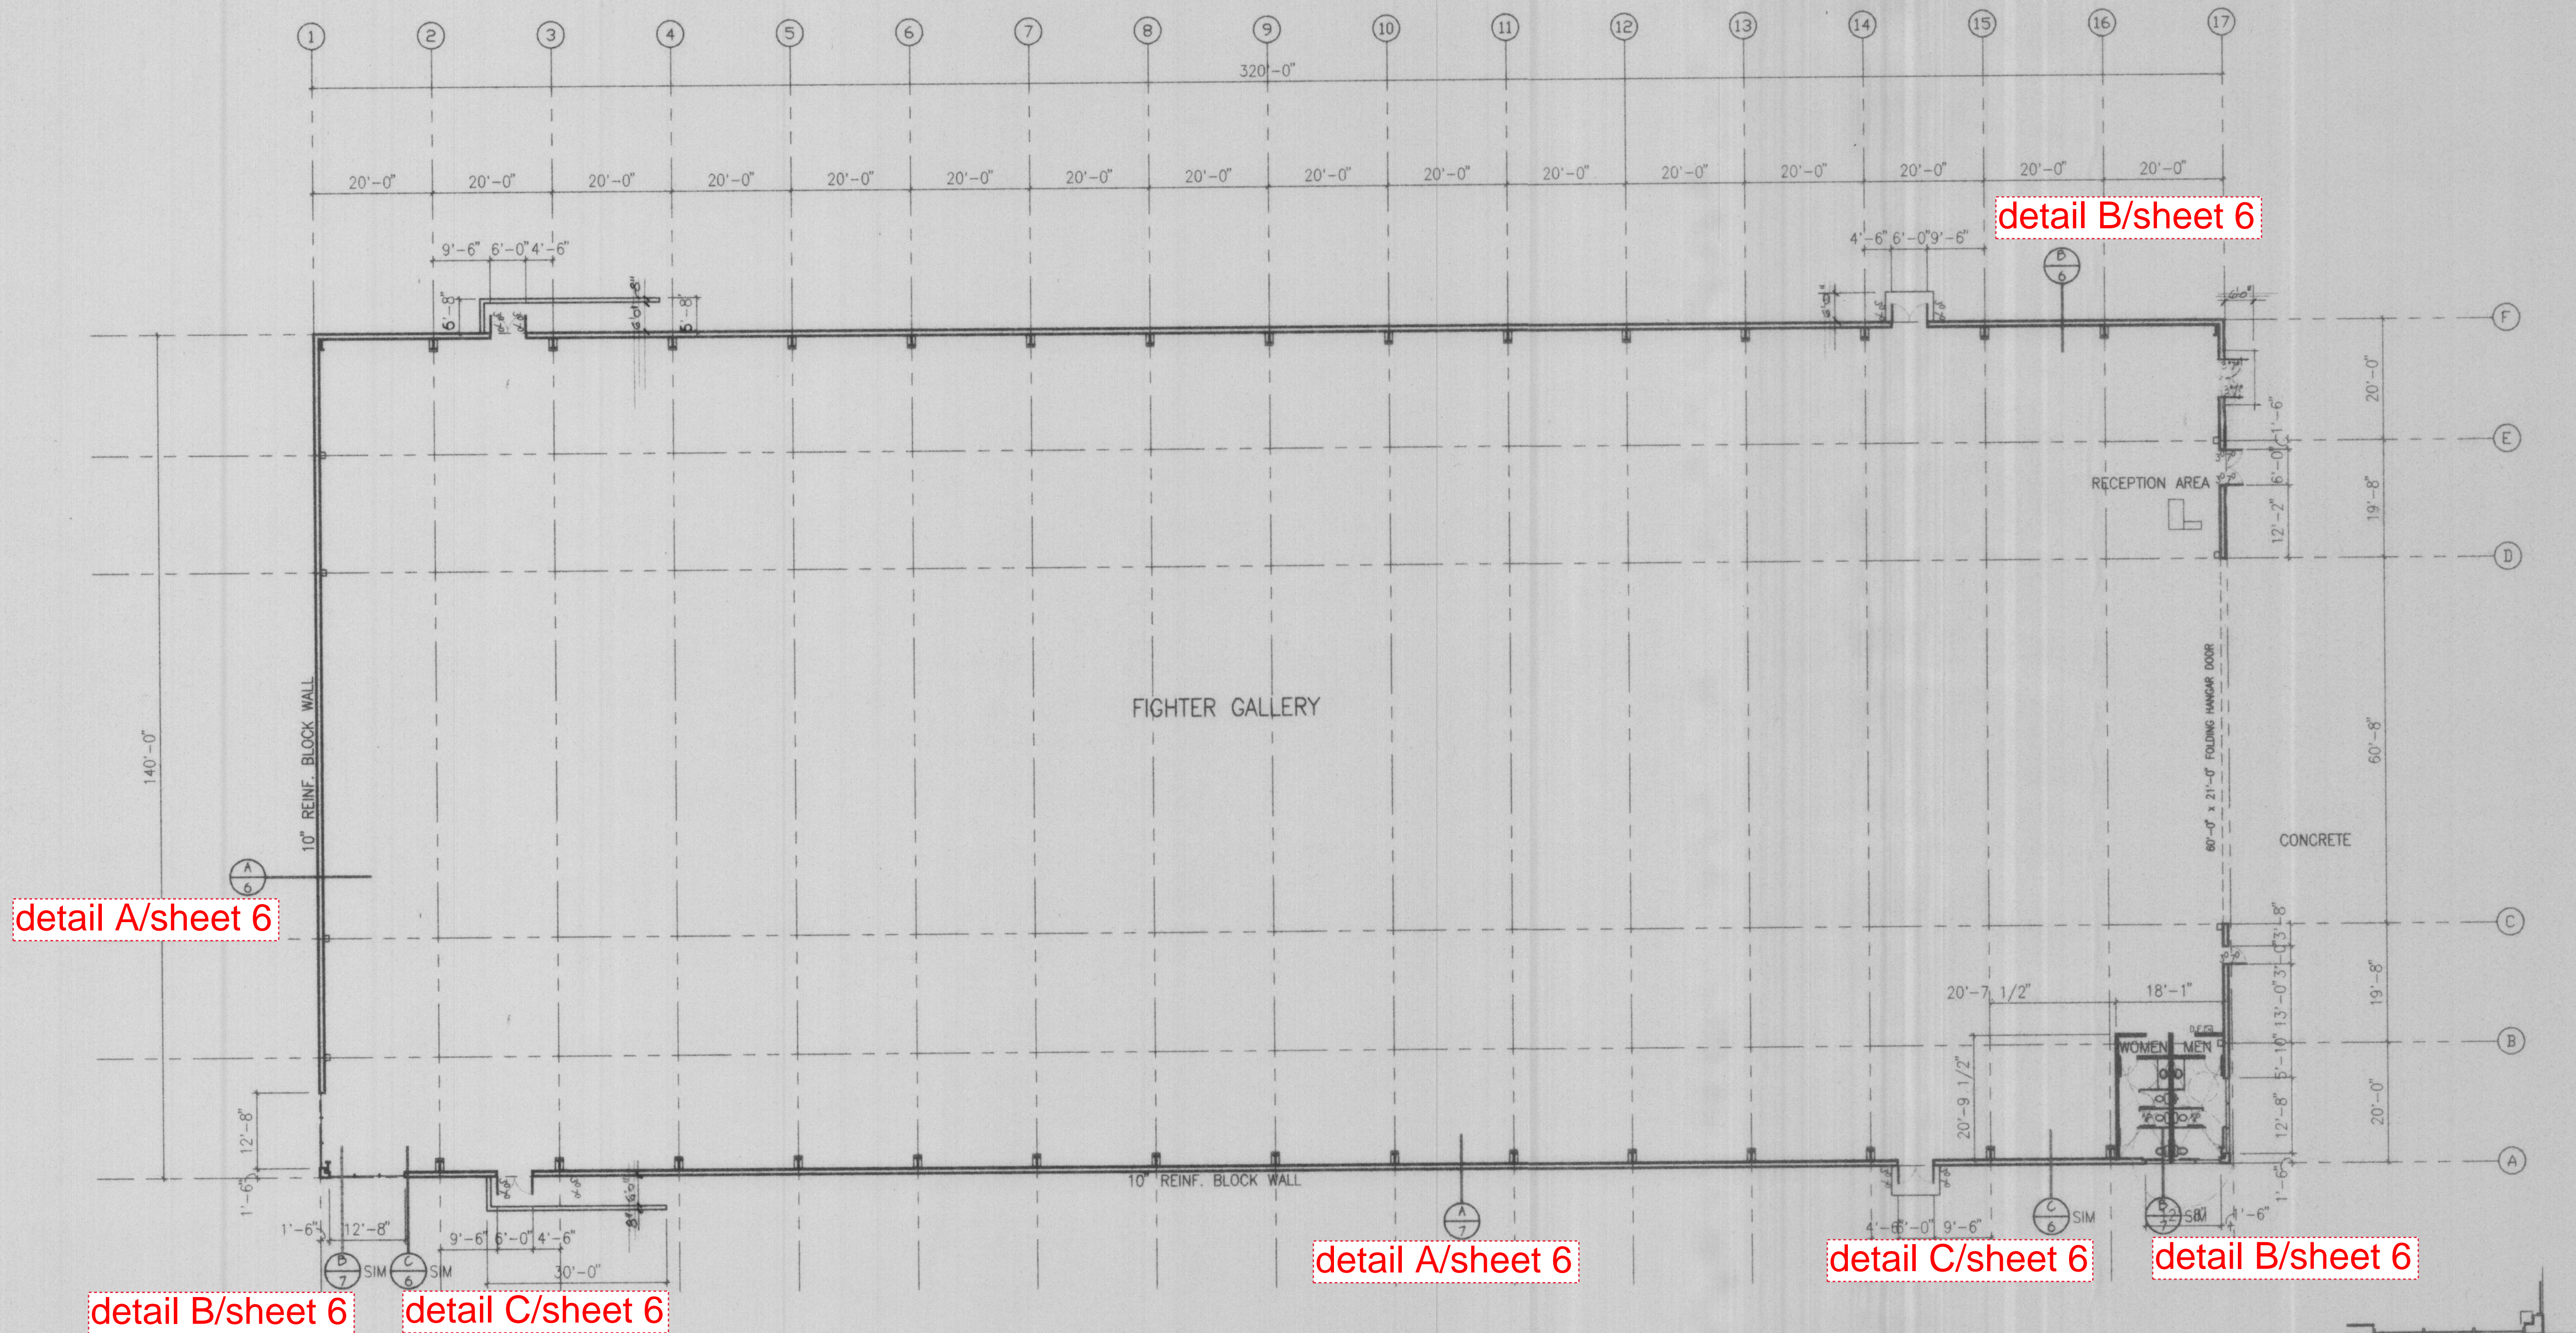

detail A/sheet 6

detail B/sheet 6

detail C/sheet 6


detail A/sheet 6

detail C/sheet 6

detail B/sheet 6

detail B/sheet 6

FLOOR PLAN
SCALE: 1/16" = 1'-0"

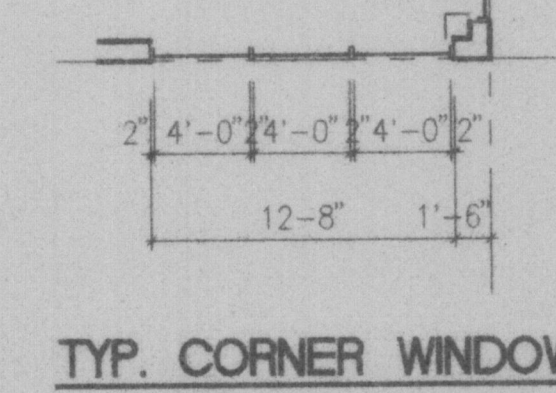

DATE	7-3-98
JOB NO.	98-35
REVISION	1-3-98 10-23-98 11-1-98 12-10-98

AJA
D. RICHARD L. PRIEST
ARCHITECT AND ASSOCIATES
2485 GRANT SUITE 315-B
OGDEN, UTAH 84401
(801) 621-1493

CONTRACTOR
VALLEY DESIGN & CONSTRUCTION
LAYTON, UT.

PROJECT
FIGHTER GALLERY
HILL AIR FORCE BASE, UT.

FLOOR PLAN