

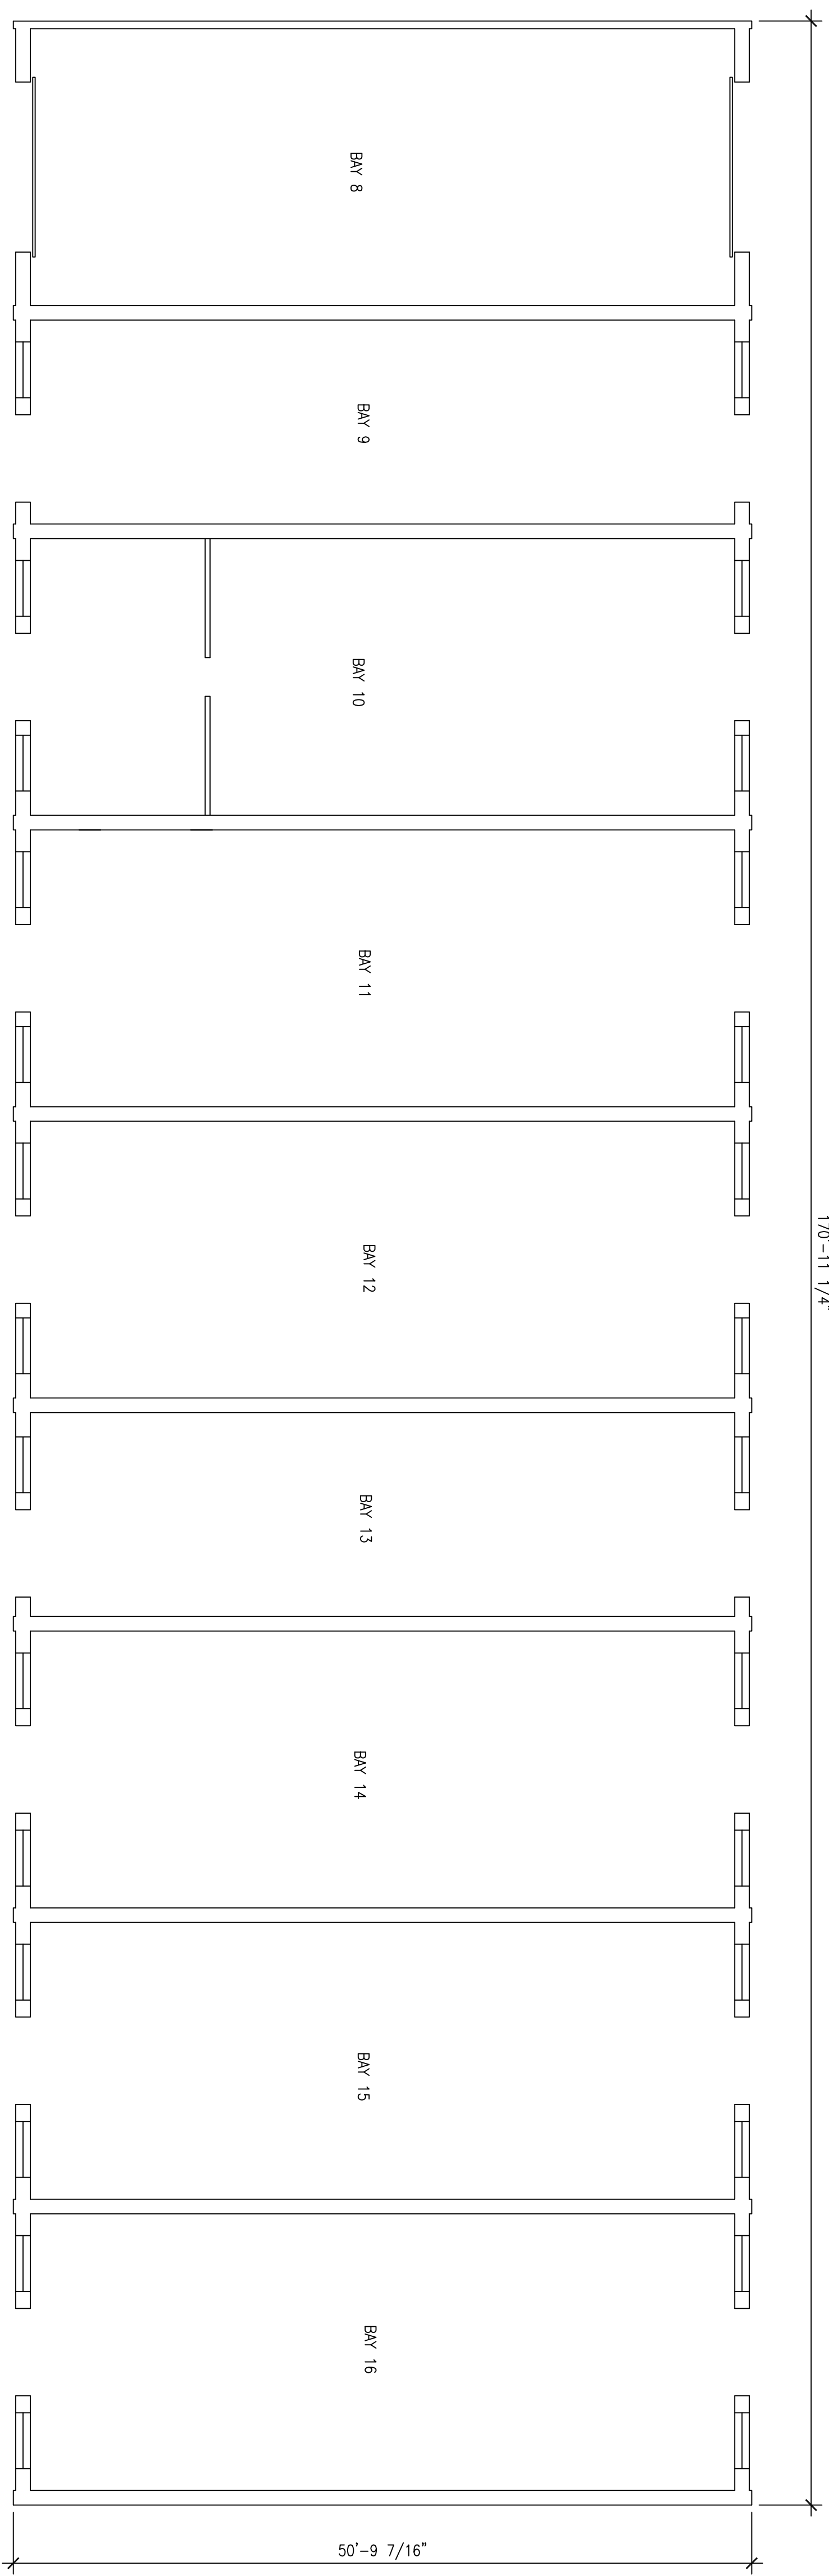


APPENDIX 01

B2113 Layout

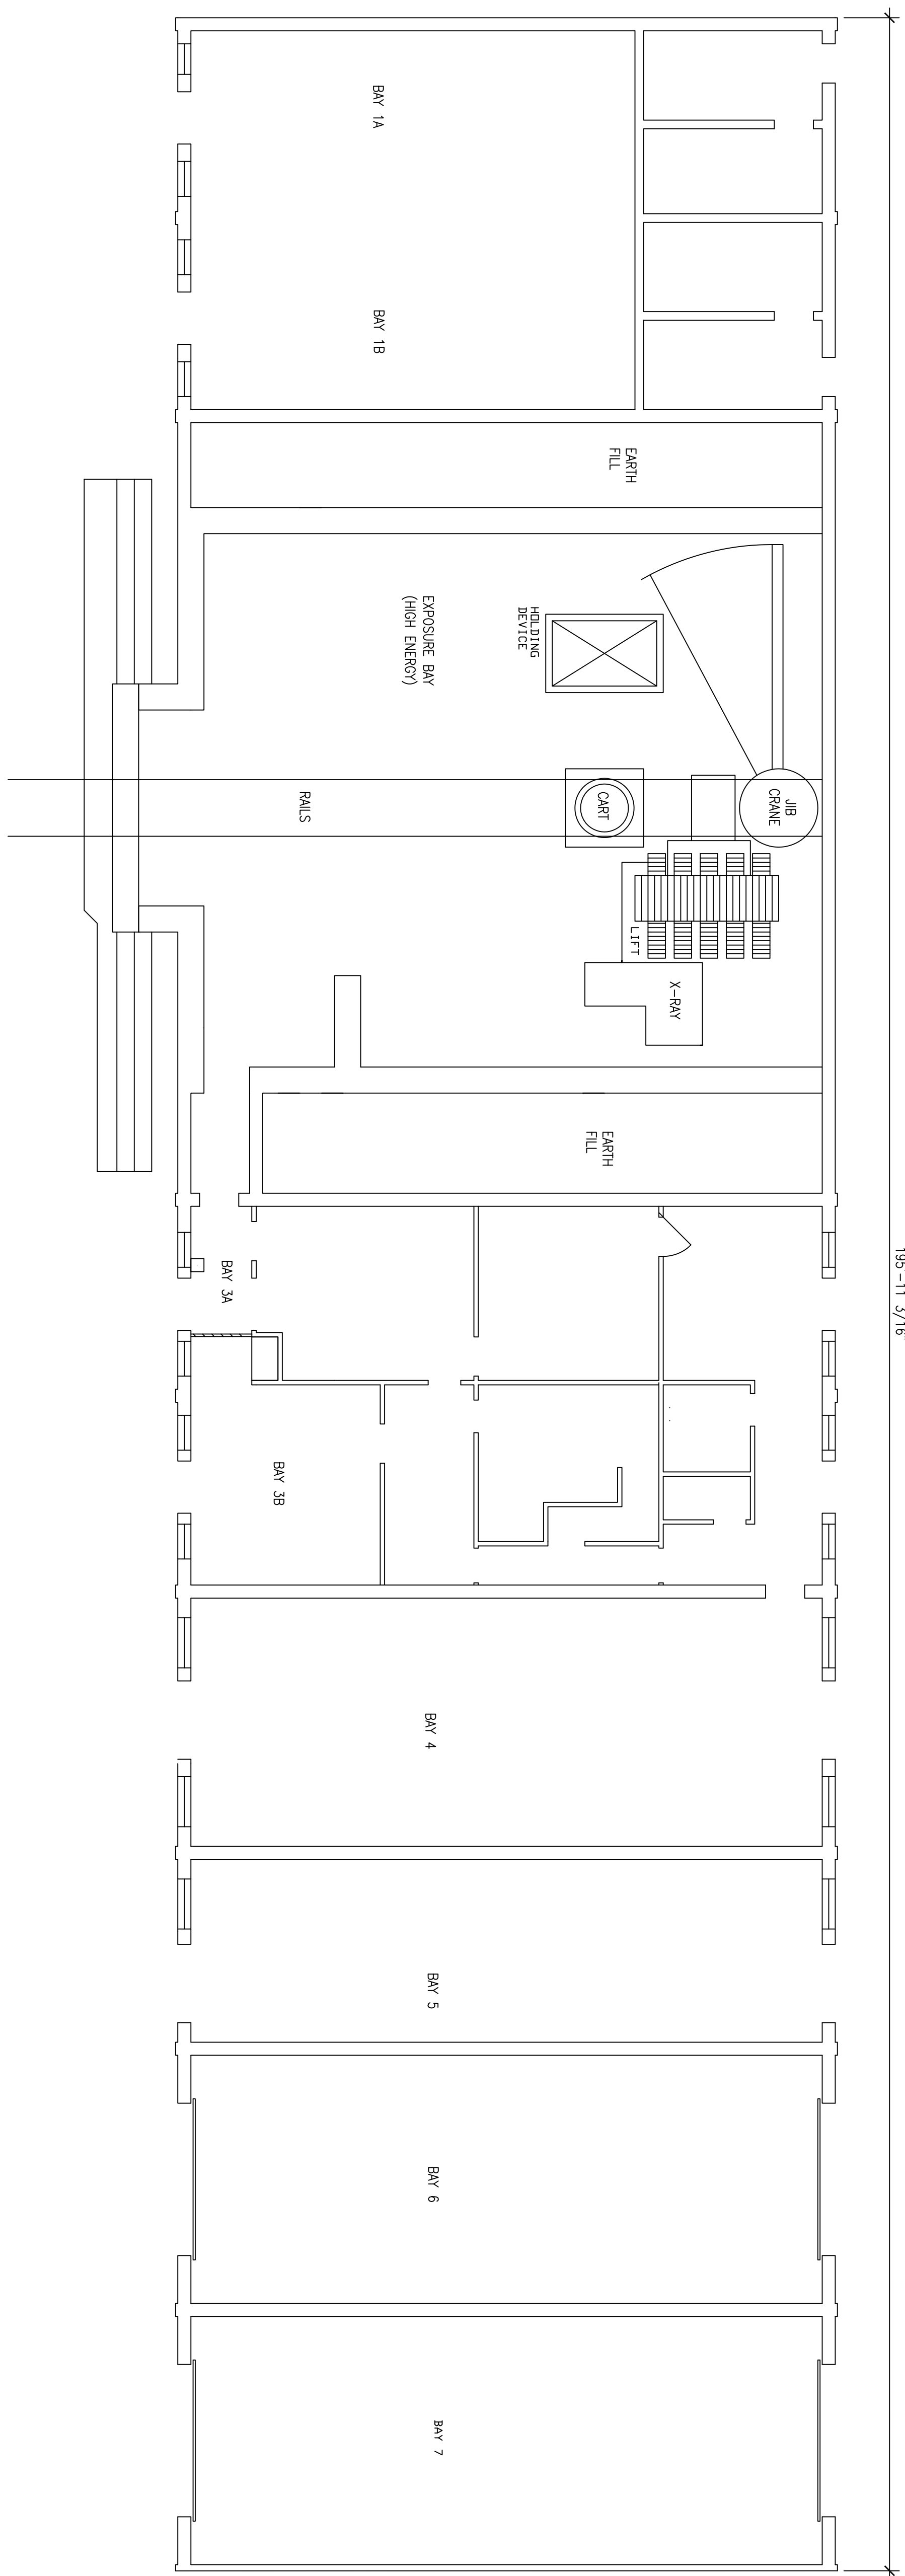


BUILDING 2113

 

SHEET 01 OF 01
A-1

BUILDING 2113
FLOOR PLAN


 HILL AIR FORCE BASE
 DEPARTMENT OF THE AIR FORCE
 OGDEN AIR LOGISTICS CENTER
 775TH CIVIL ENGINEERING SQUADRON

DESIGNED BY:
 DRAWN BY: CHECKED BY:
 PROJECT NUMBER:
 GOVERNMENT REVIEWER:

DESCRIPTION	DATE	APPR	MARK

