




AREA OF WORK (ENCOMPASSED BY GREEN RECTANGLE)
REMOVE ALL 3/4" PLYWOOD SUB FLOORING AND EPOXY
COATING DOWN TO METAL DESK. REMOVE ALL FASTENERS

REMOVE EXISTING - EAST - WEST WALL IN ENTIRITY

NEW OFFICES TYPICAL OF 8 (EACH OFFICE
APPROX 10' X 15' - FIELD VERIFY)

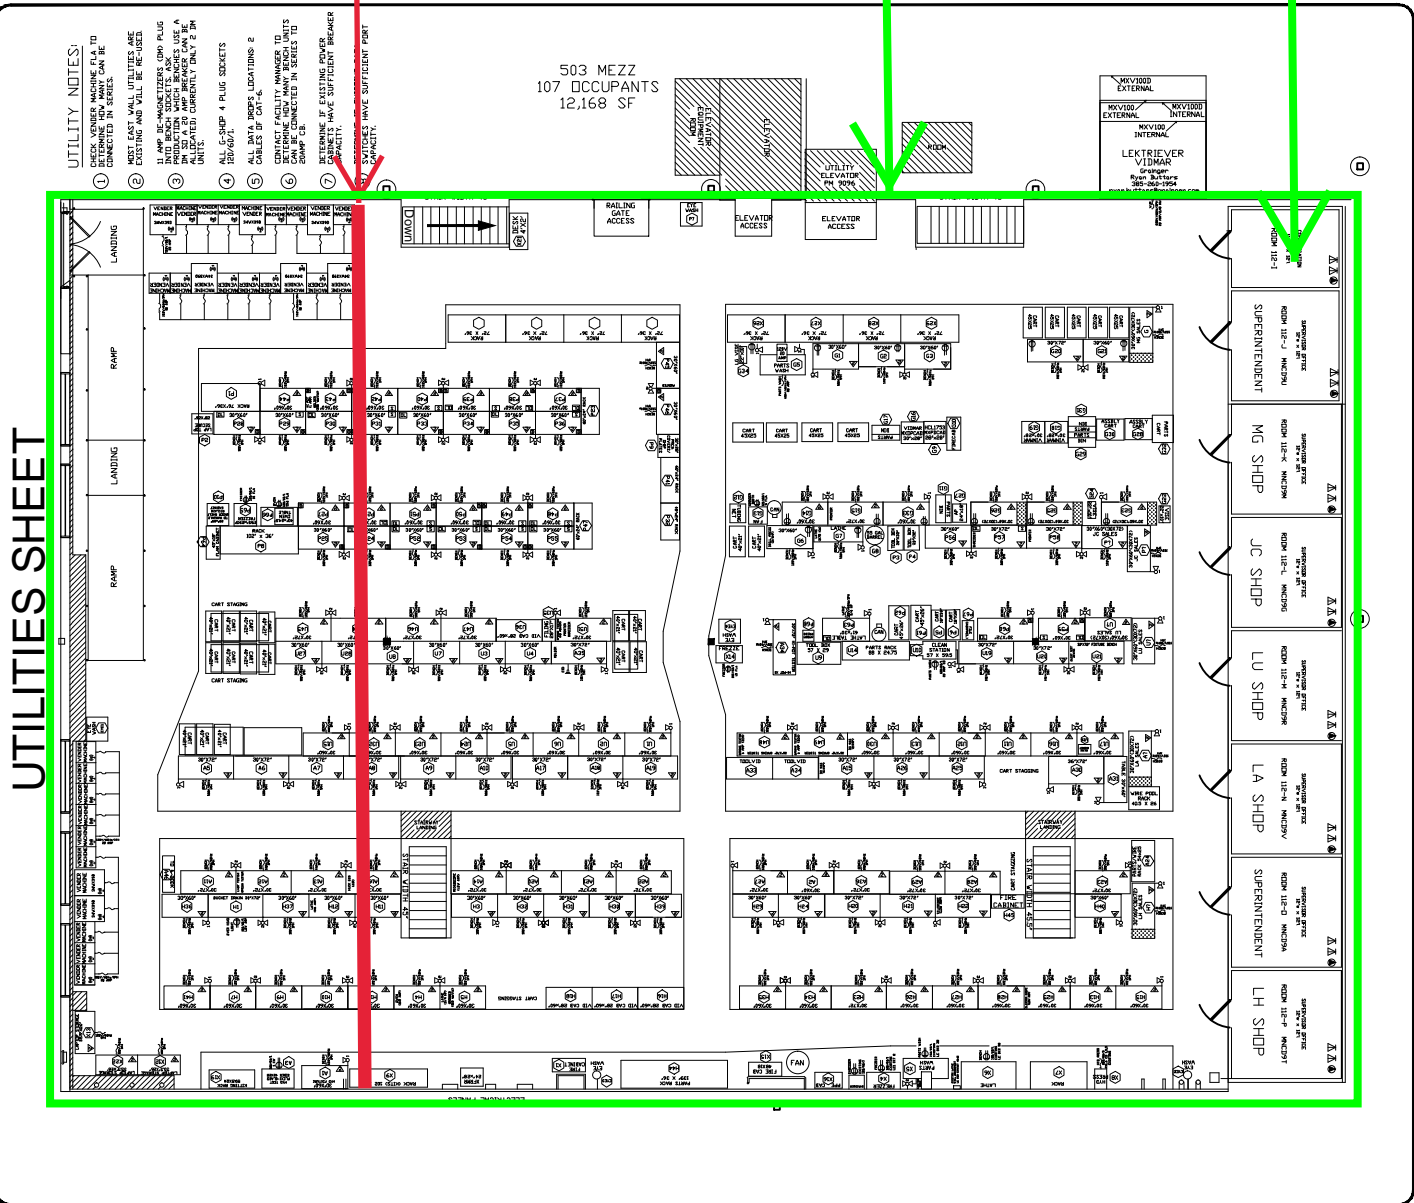

- UTILITY NOTES:



DATE	TYPE

LOGGED IN

LOGGED OUT

DATE

TIME

BY

USER

LOGGED IN

LOGGED OUT

DATE

TIME

BY

USER

LOGGED IN

LOGGED OUT

DATE

TIME

BY

USER

BLDG. 503 MEZZ UTILITY

531ST SHOP FLOOR MOVE PLANS