

5

4

3

2


1

D

C


B

A

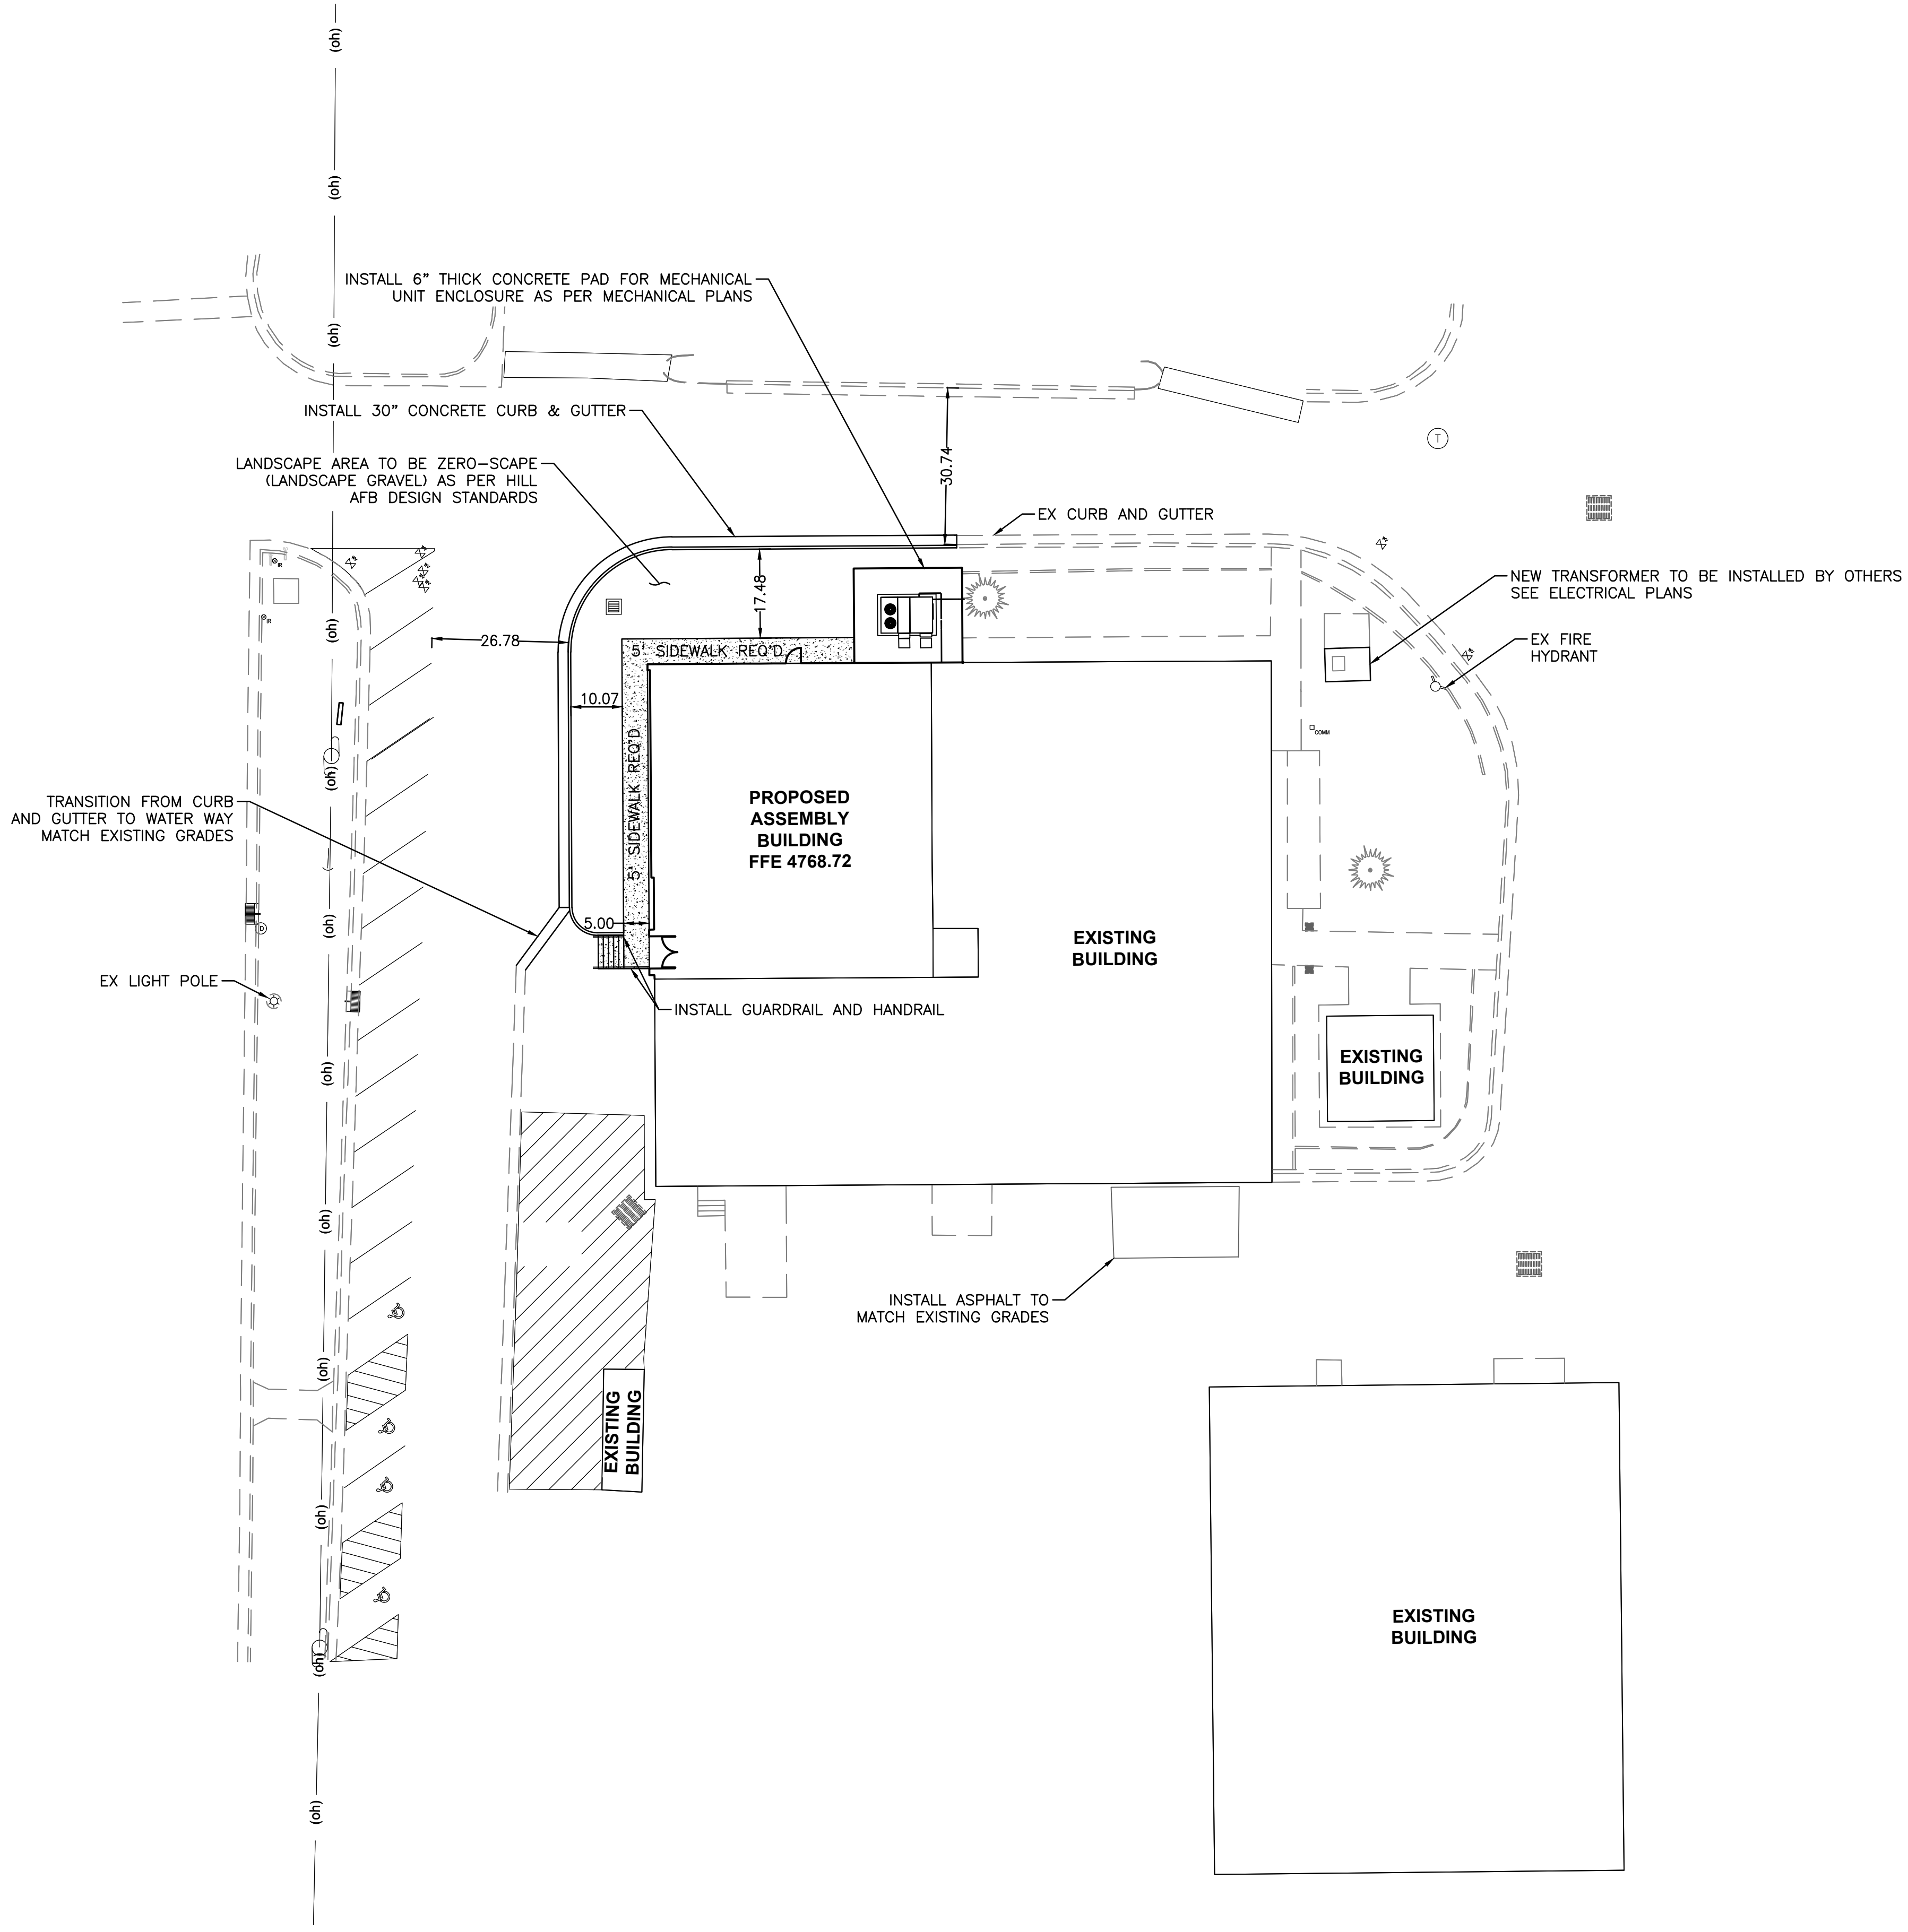

Stantec
 2890 East Cottonwood Parkway, Suite 300
 Salt Lake City, Utah 84121
 Tel: (801) 261-0090
 www.stantec.com


The Contractor shall verify and be responsible for all dimensions. DO NOT scale the drawing. Any errors or omissions shall be reported to Stantec without delay. The Copyrights to all designs and drawings are the property of Stantec. Reproduction or use for any purpose other than that authorized by Stantec is forbidden.

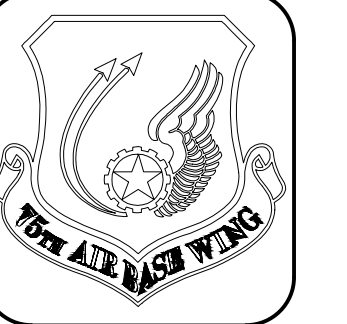

DESCRIPTION	DATE	APPR	MARK
FINAL DESIGN 100%	05/06/2020		



DESIGNED BY	DATE
DALE ALLEN WATSON	05/06/2020

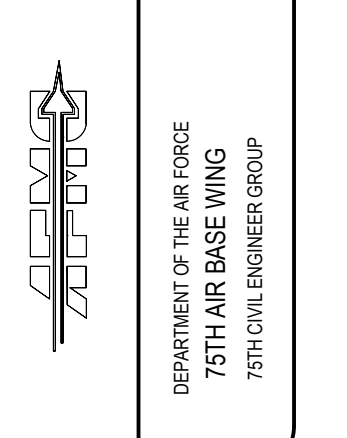

HILL AIR FORCE BASE - BUILDING 591
 SITE PLAN

C100
 Sheet: 6 of 94

