




T1 EAVE GUTTER DETAIL

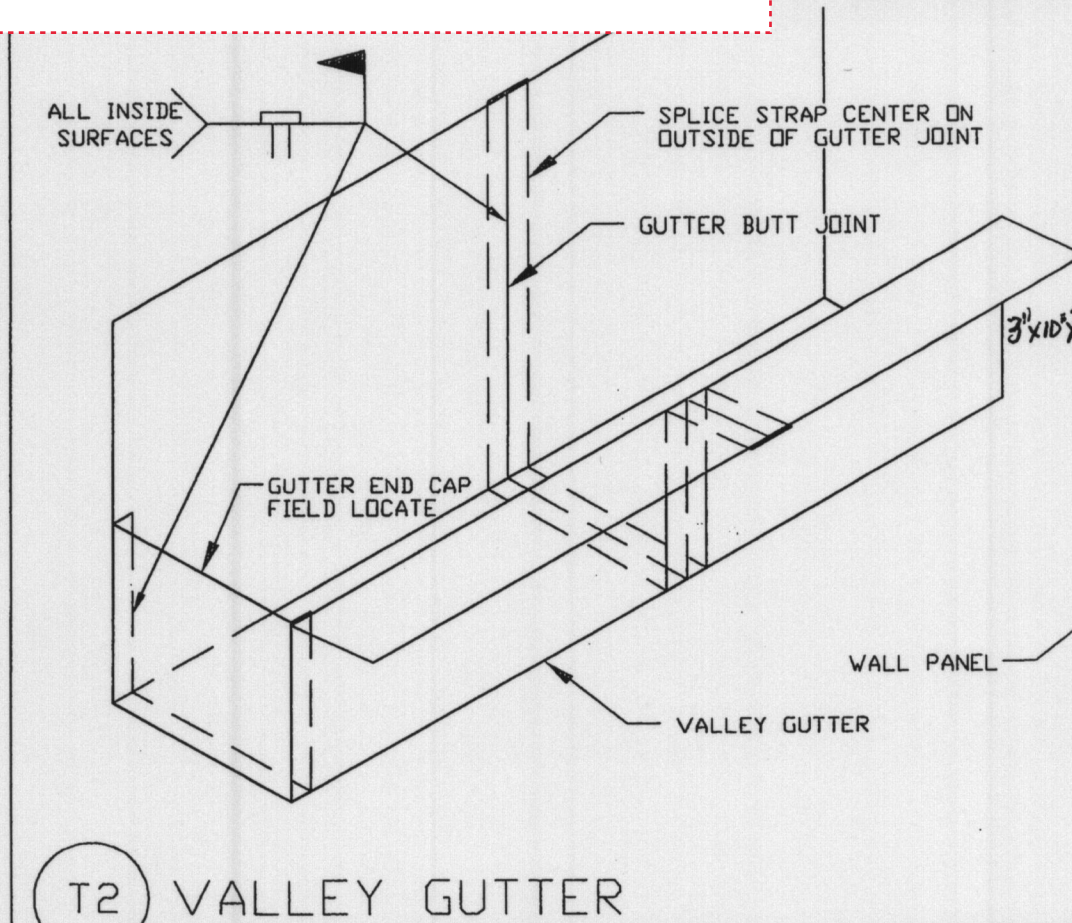


T2 VALLEY GUTTER

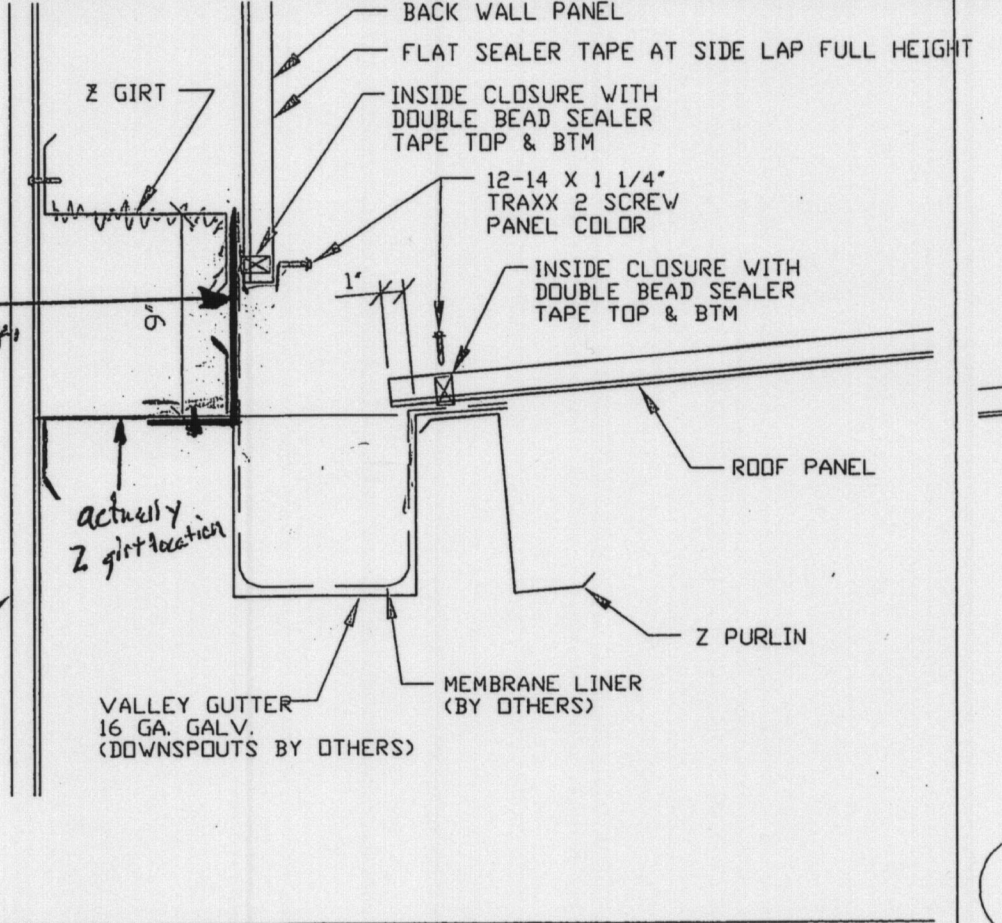


T3 RIDGE CAP DETAIL

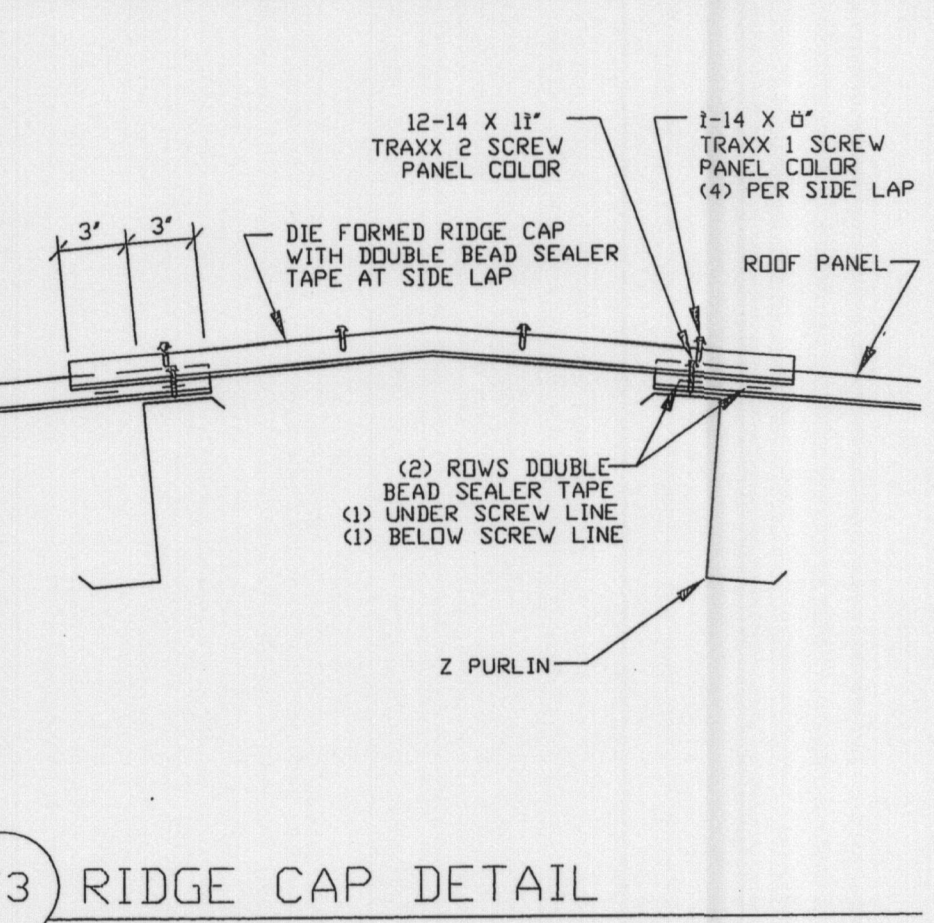


T4 WALL TO LOW ROOF

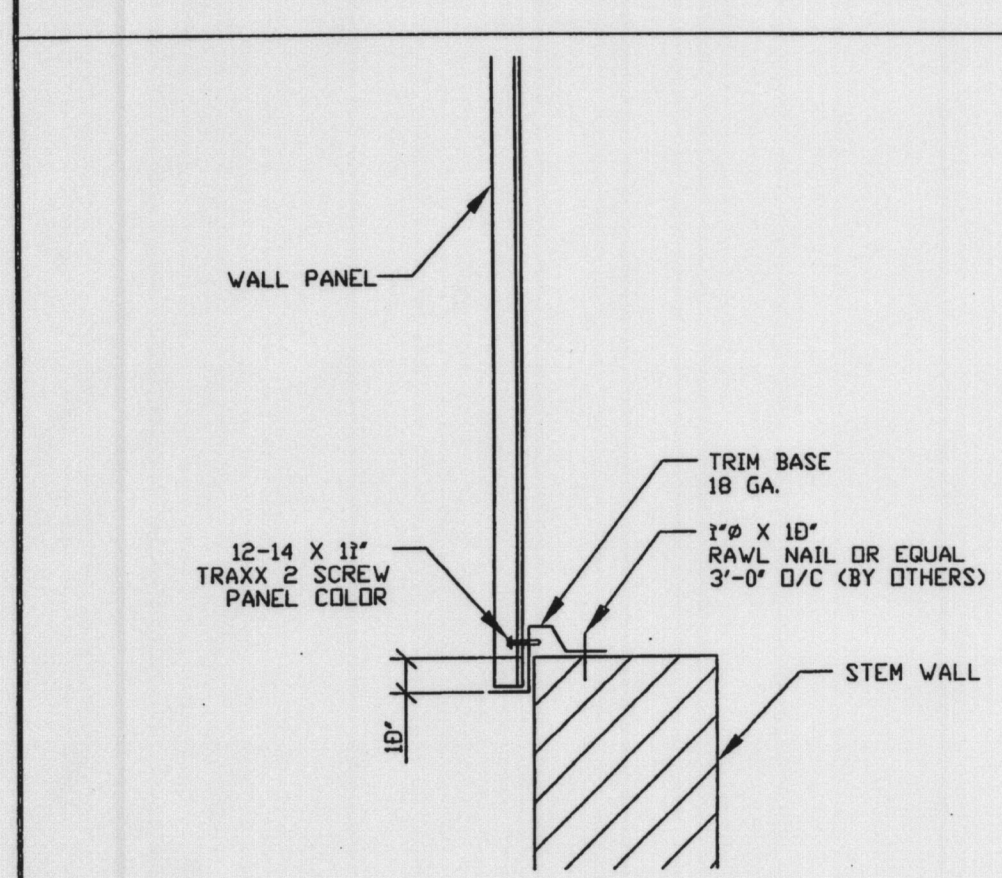


T5 PANEL BASE DETAIL

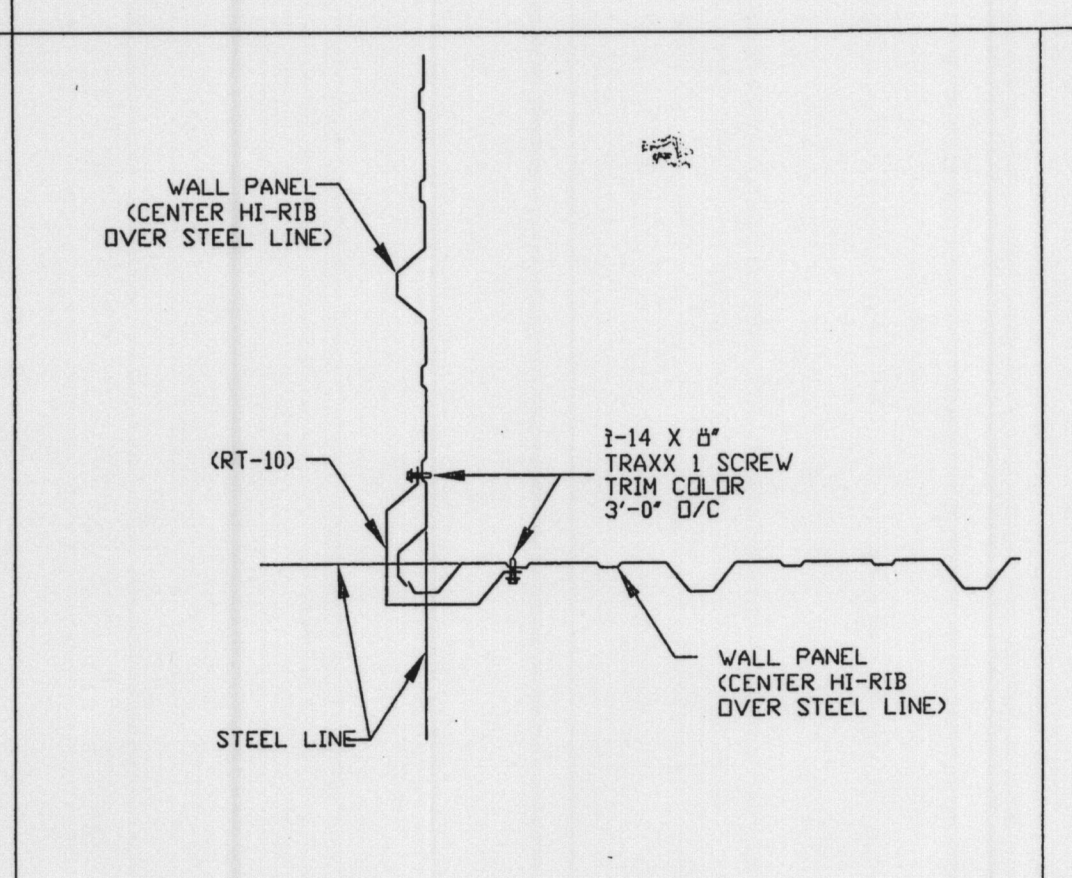

T6 OUTSIDE CORNER DETAIL

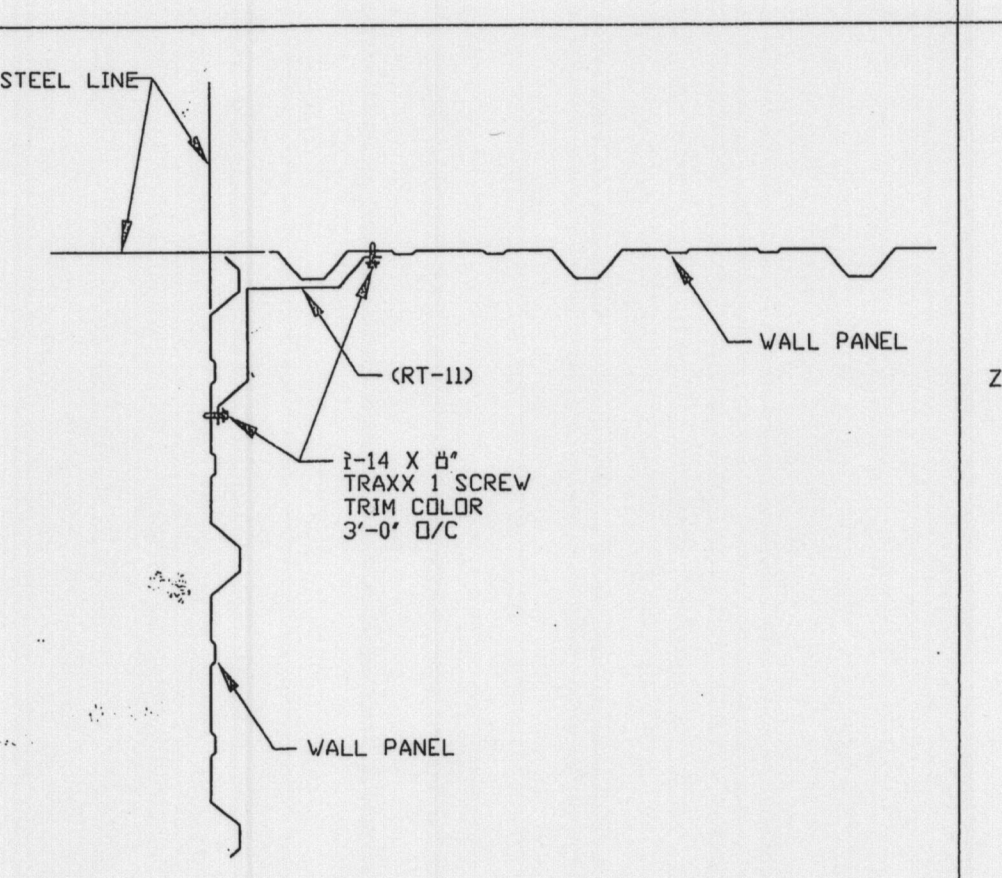


T7 INSIDE CORNER DETAIL

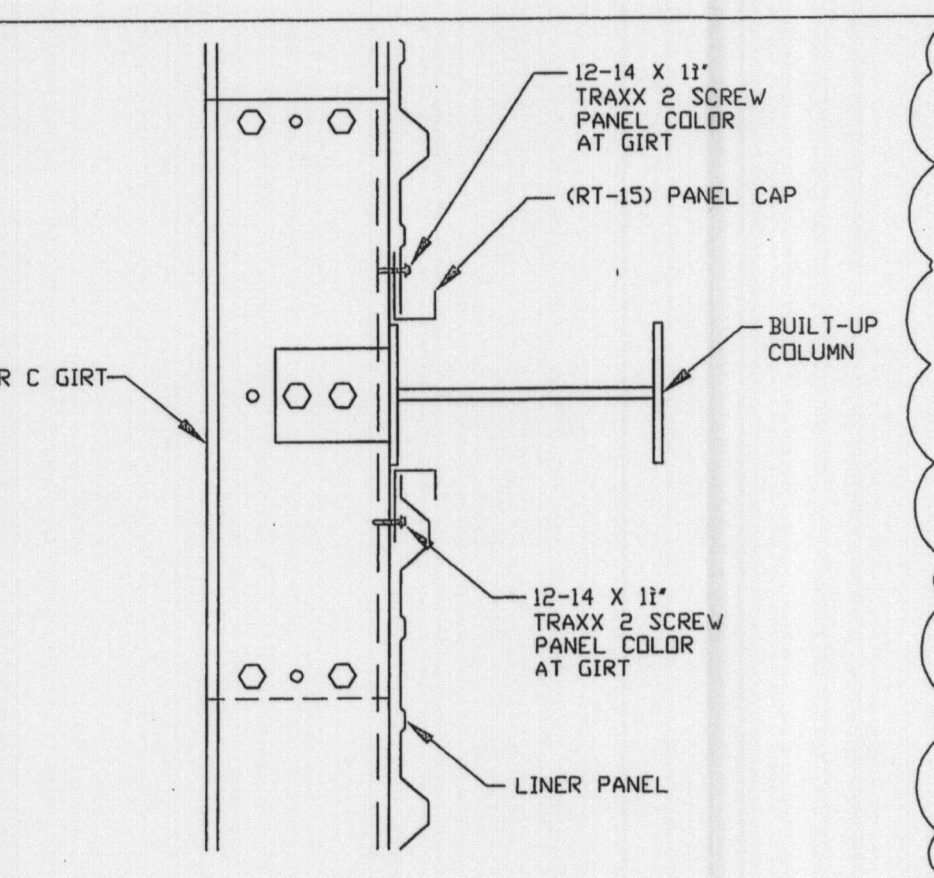


T8 LINER PANEL AT COLUMN




T9 NOT USED

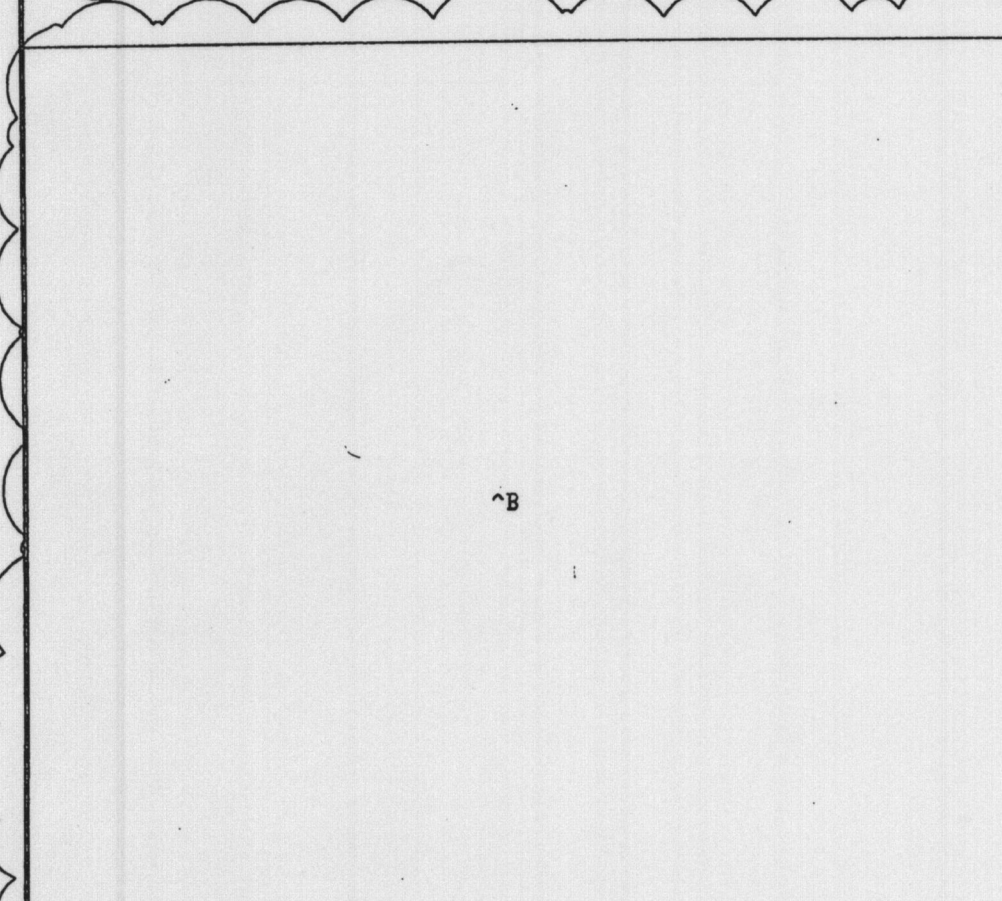


T10 NOT USED

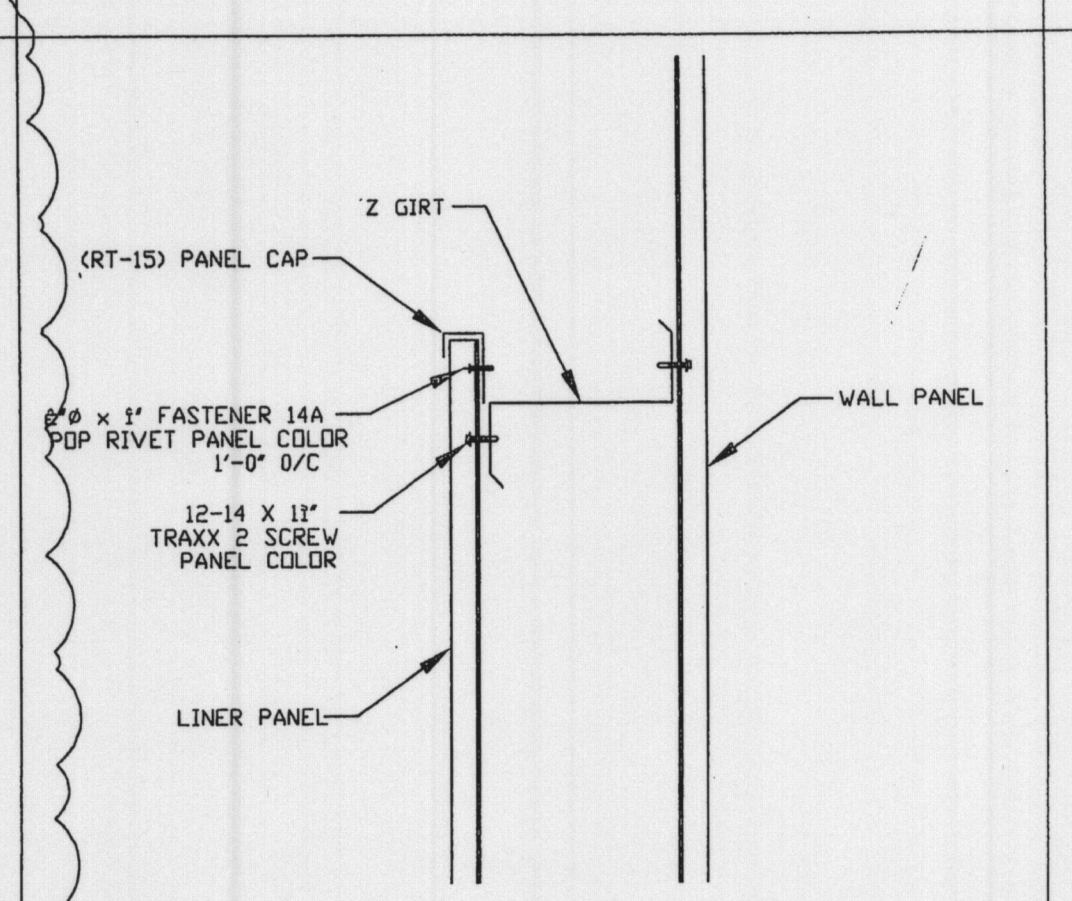


T11 LINER PANEL AT GIRT

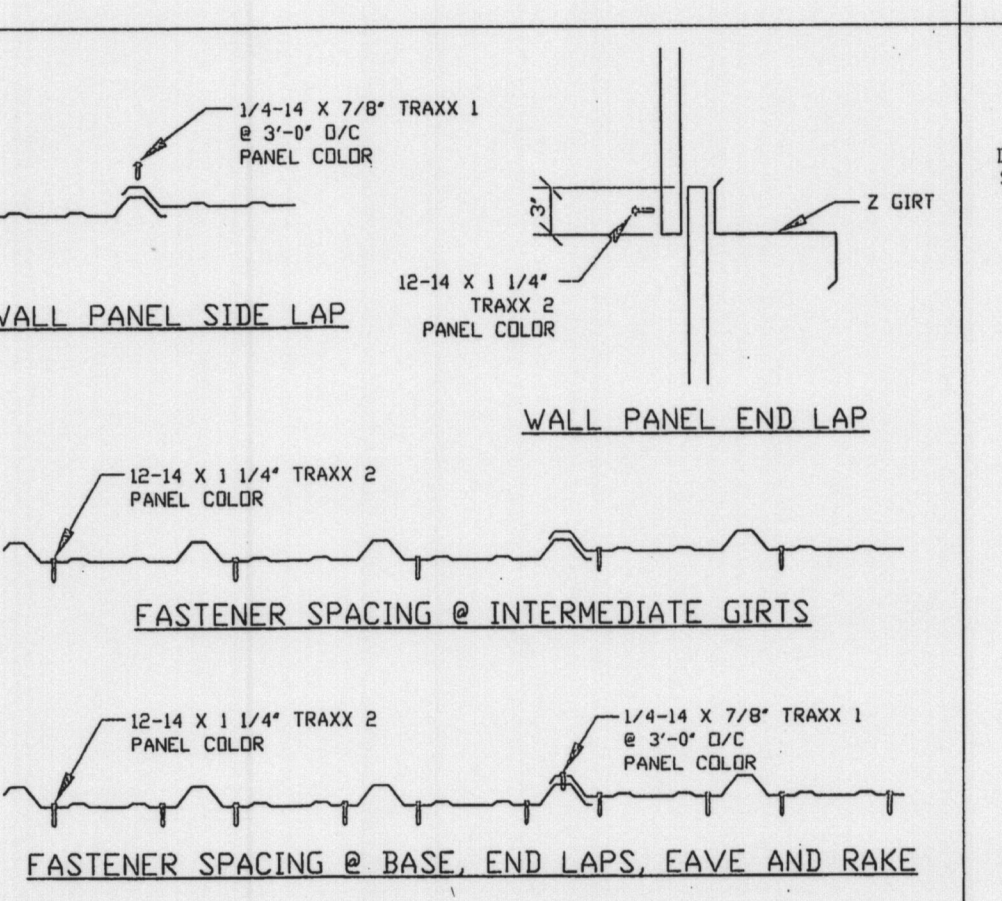


T12 WALL SCREWS

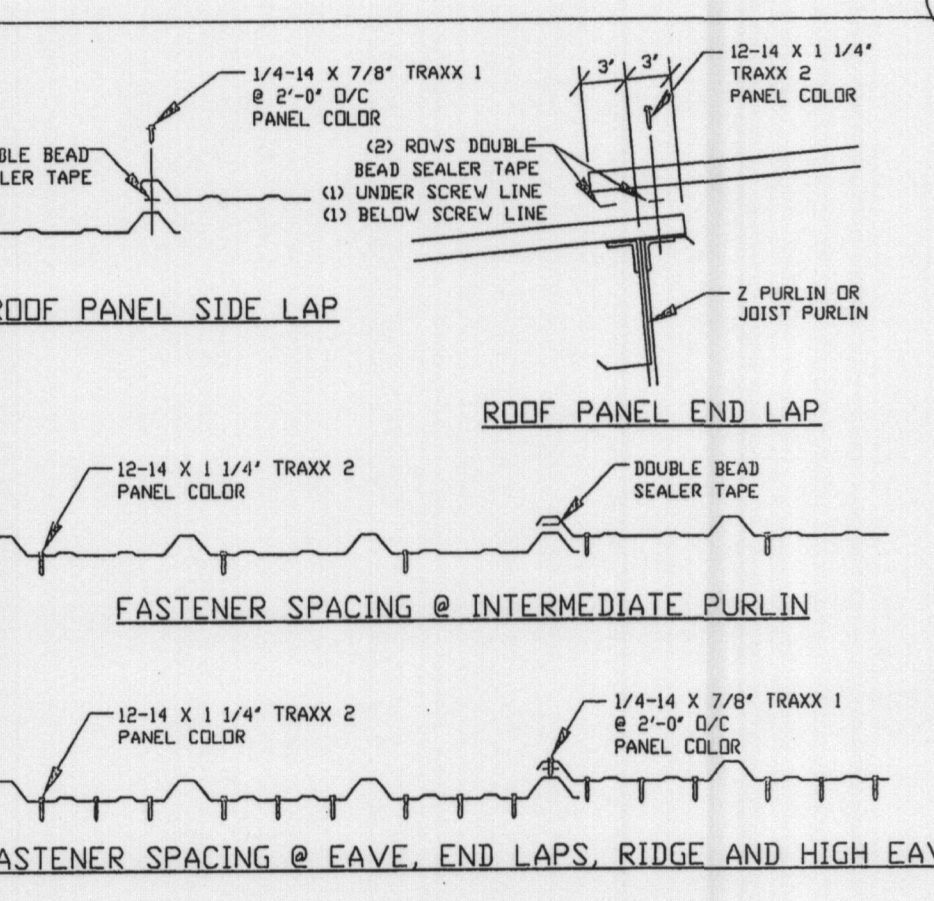


T13 ROOF SCREWS

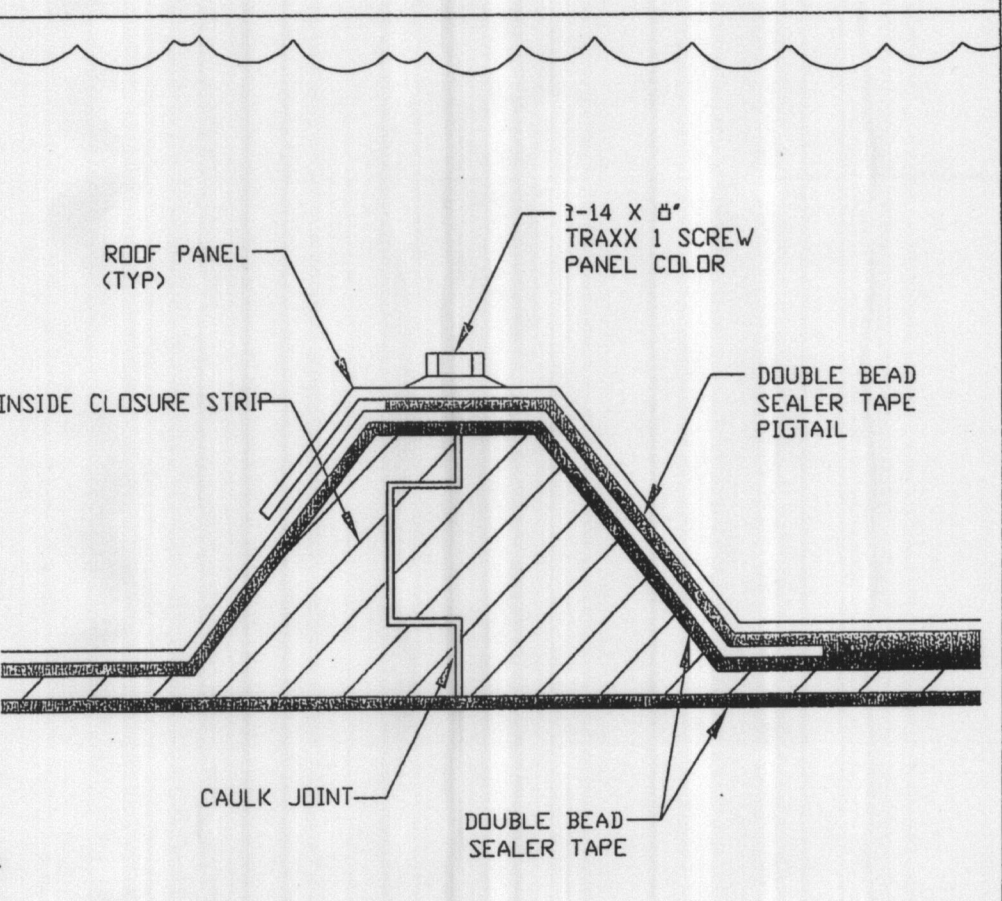


T14 SEALER TAPE/CLOSURE AT EAVE

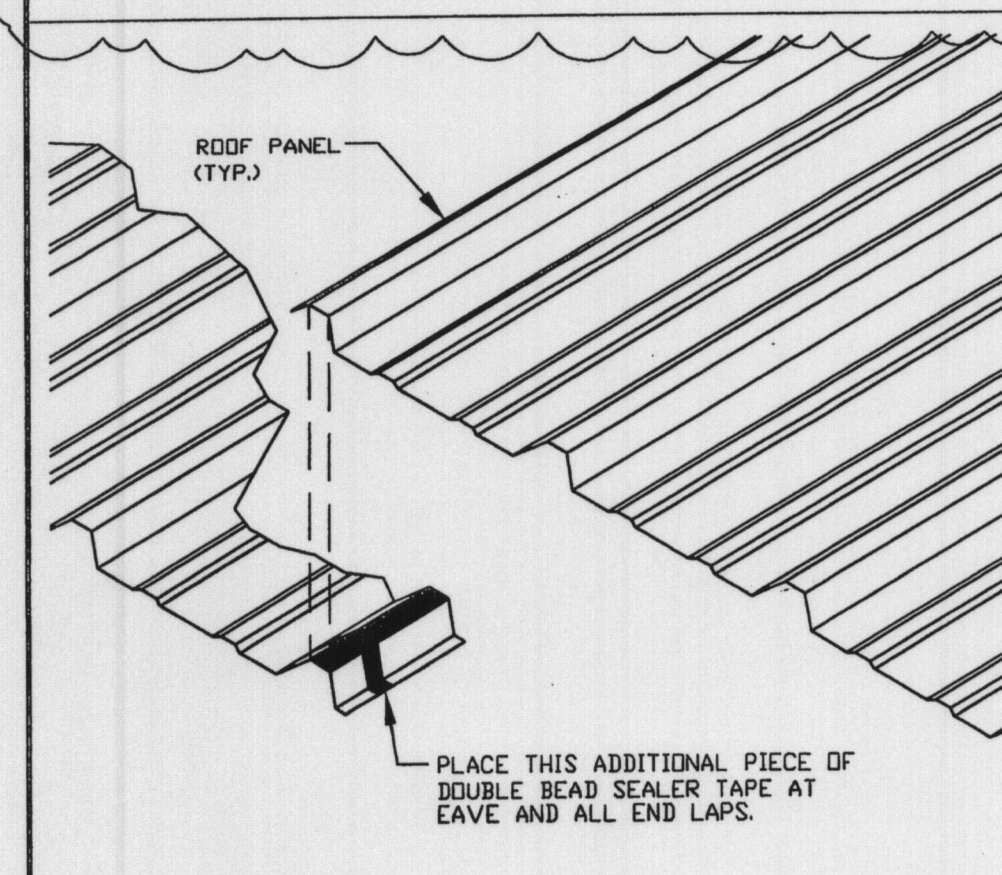

T15 SEALER TAPE AT EAVE SIDE

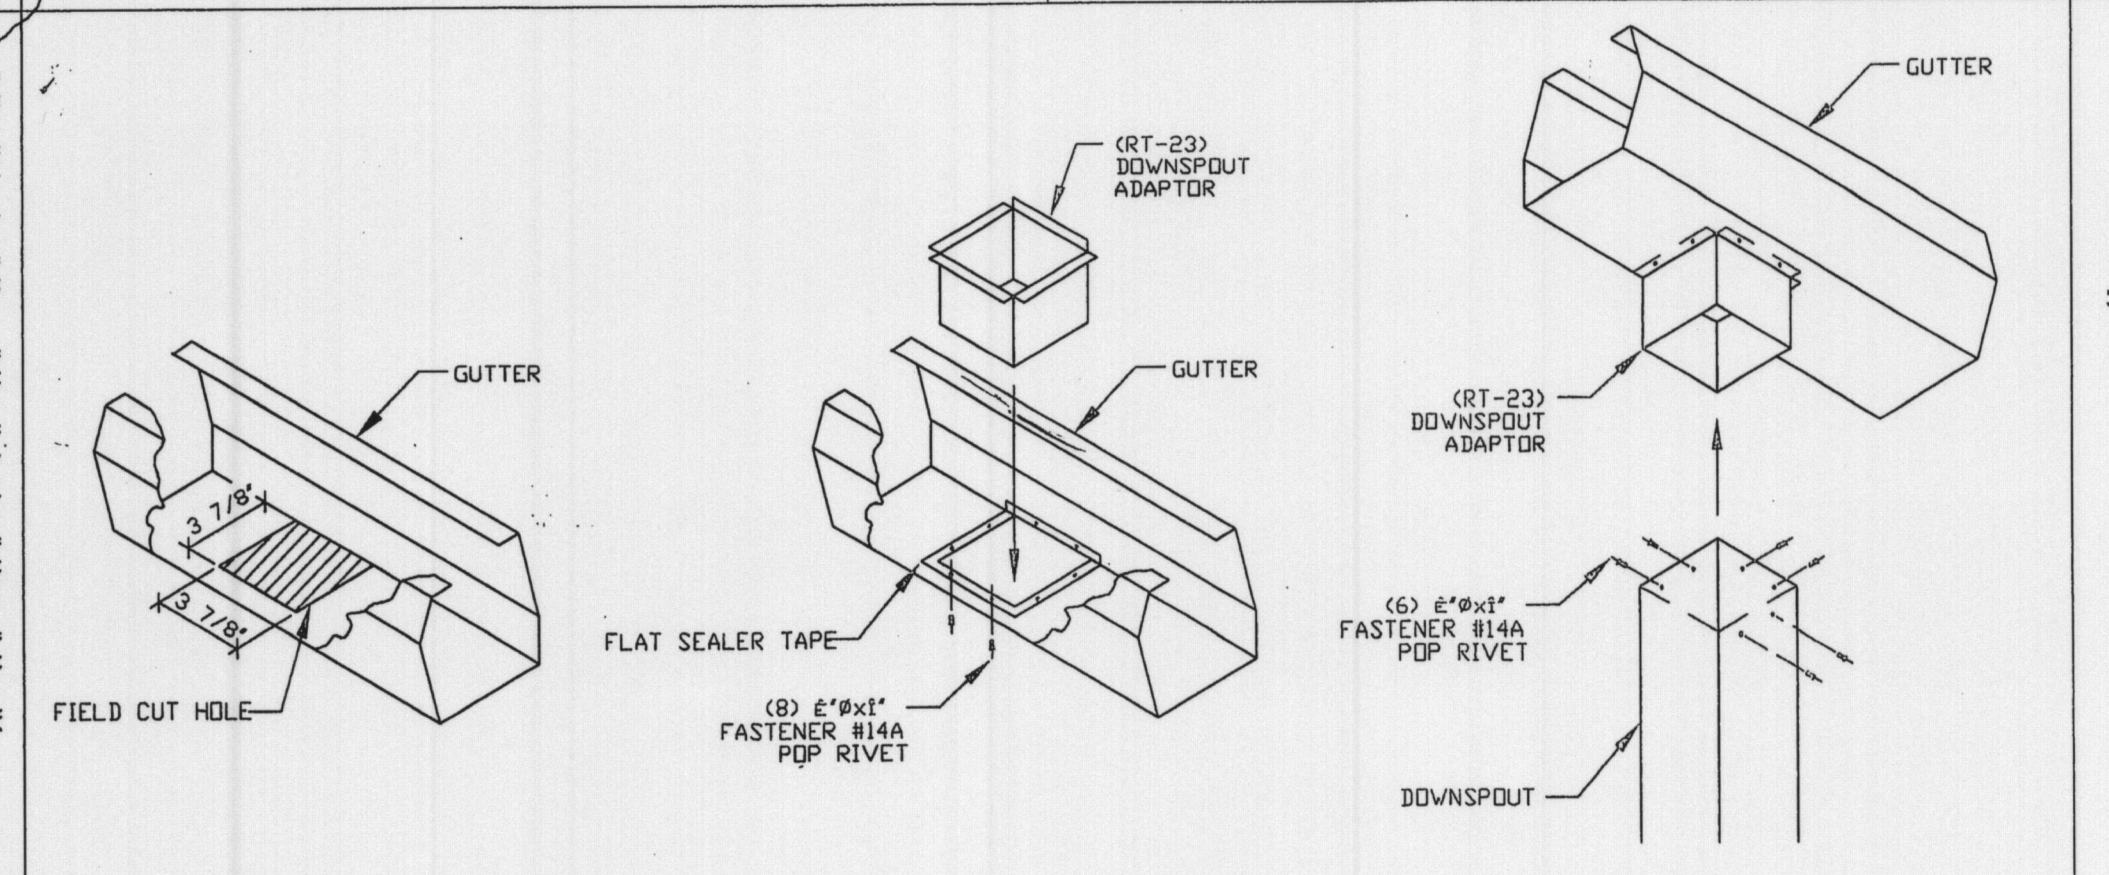


T16 DOWNSPOUT TO GUTTER

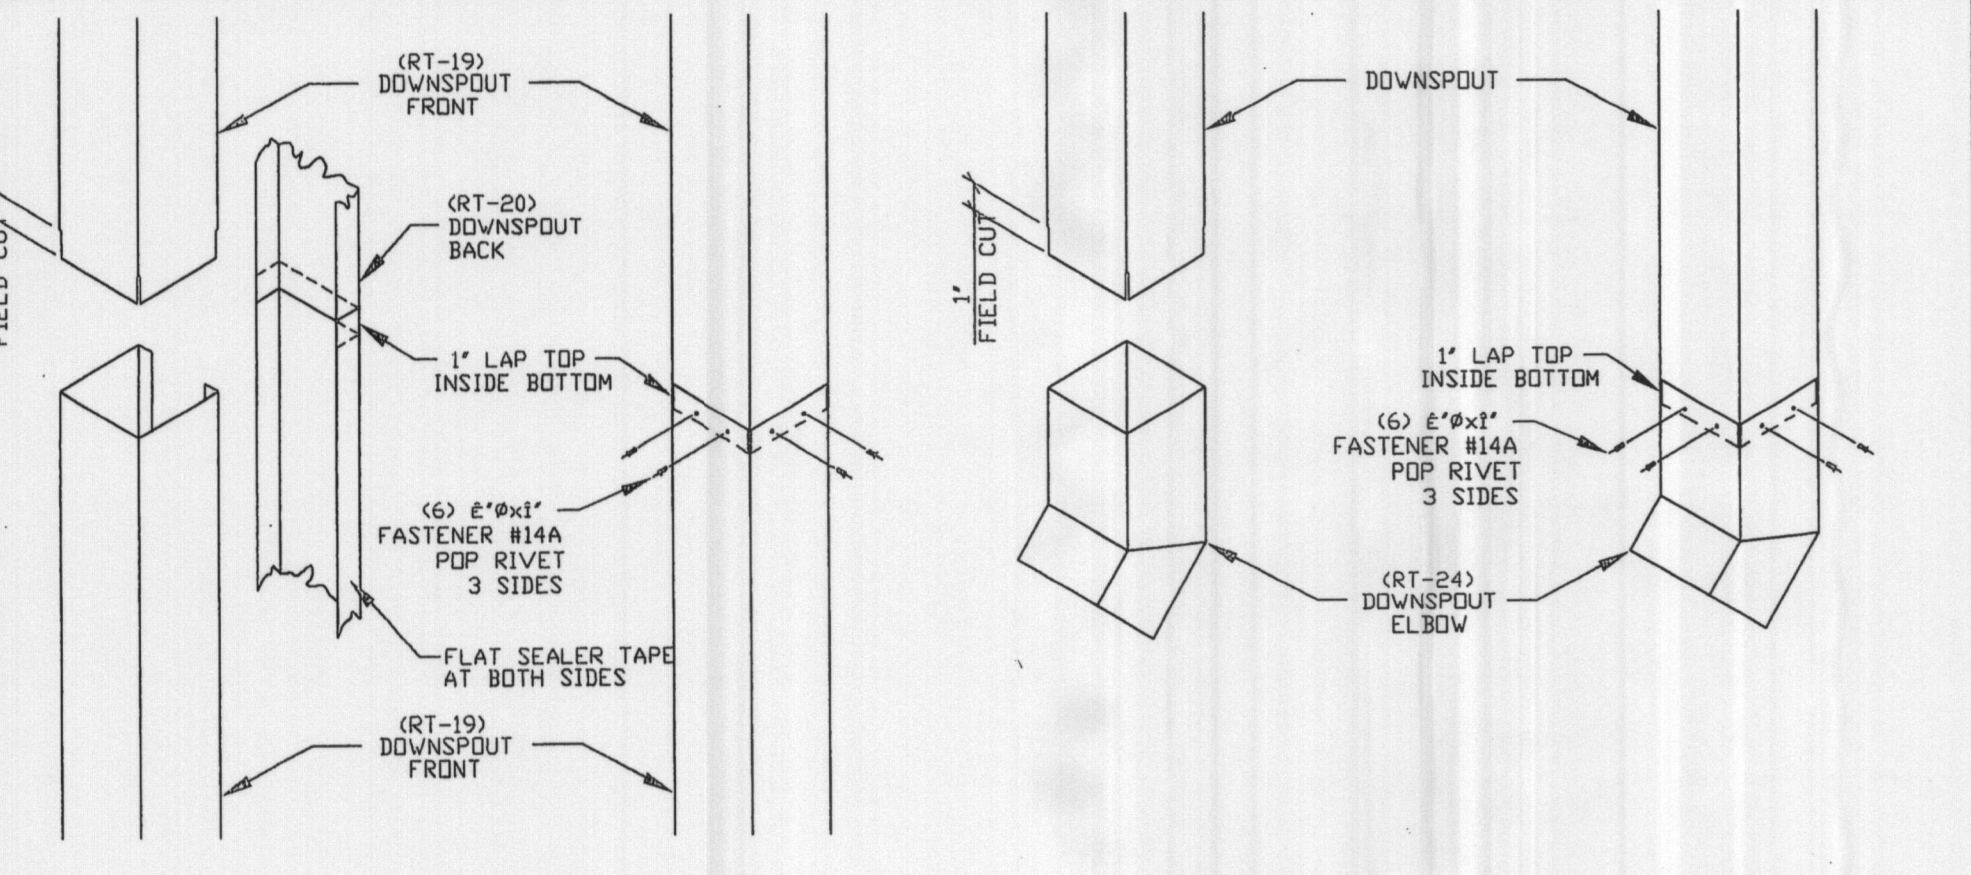

T17 2 PIECE DOWNSPOUT SPLICE & ELBOW

This drawing, the design it depicts, and the information contained herein are the exclusive property of GEM Buildings and may not be copied, reproduced, used for fabrication, purchasing of materials, or any other purpose without the written permission of GEM Buildings. Copyright GEM Buildings 2004.

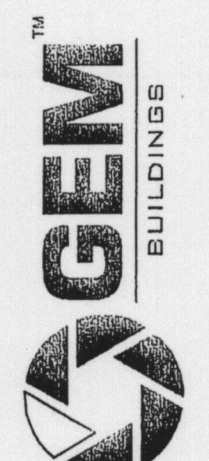NO.	REVISIONS	DATE	PROFESSIONAL SEAL
	A	DESIGN DRAWING - ISSUED FOR CONSTRUCTION	4/20/05
B	DESIGN DRAWING - REISSUED FOR CONSTRUCTION	4/21/05	
			
HAFB FIGHTER GALLERY ADDITION ROY, UTAH BIG D CONSTRUCTION TRIM DETAILS			
1025 N. WATERY LANE BRIGHAM CITY, UT 84302 (435) 723-5000		CHECKED ENGINEER DATE TKL 4/13/05	SCALE N.T.S.
SHEET		D3.1	
JOB NUMBER		03087	

